



PLANS

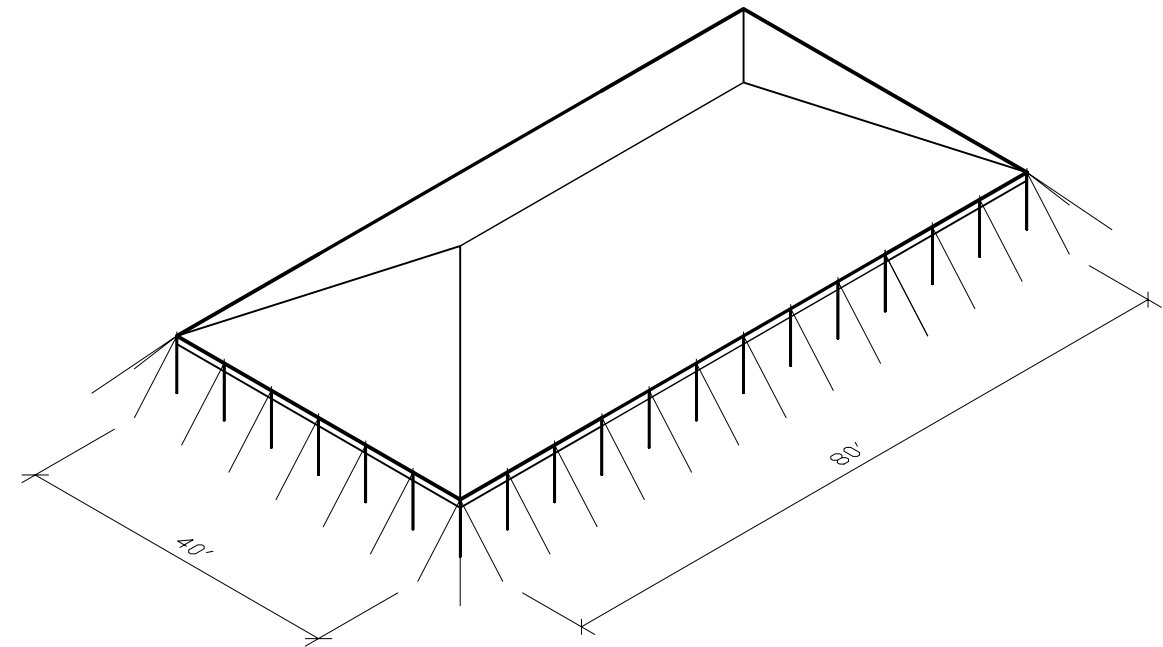

ISOMETRIC

40' ROPE TENT INFORMATION					
WIDTH X LENGTH	CENTER POLE	QUARTER POLE	EIGHTH POLE	SIDE POLE	ROPES/STAKES
40' X 40'	1 / 18'	—	—	24	32
40' X 60'	2 / 18'	—	—	30	38
40' X 80'	3 / 18'	—	—	36	44
40' X 100'	4 / 18'	—	—	42	50
40' X 120'	5 / 18'	—	—	48	56
EACH ADDITIONAL 20'	1 / 18'	—	—	6	6
---' X ---'	- / 18'	—	—		

NOTE: DIMENSIONS MAY VARY SLIGHTLY DEPENDING ON SITE CONDITIONS.

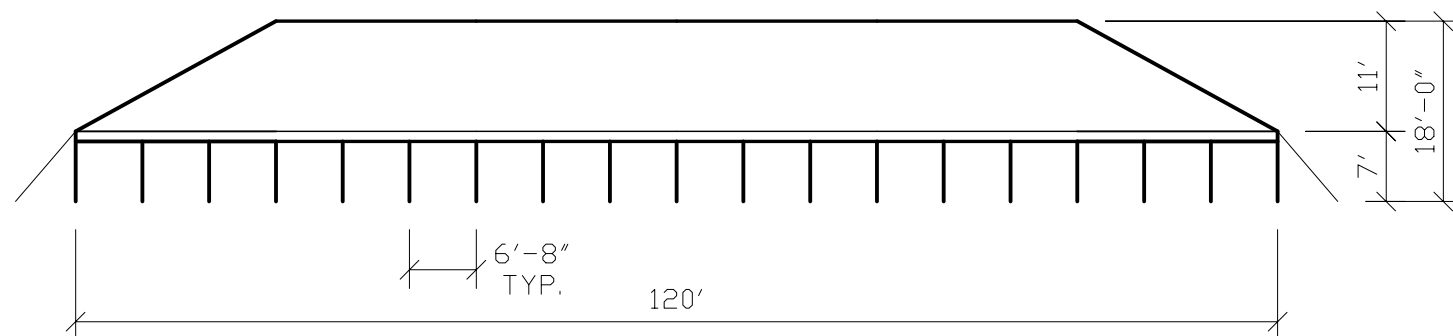

SIDE ELEVATION

REVISIONS			ANCHOR INDUSTRIES INC.		
EC/PR NO.	DATE	BY			
			BROCHURE DRAWING 40' SQ. END PARTY TENT		
			DRAWN BY: DMK	CHECKED BY:	DRAWING NO.
			APPROVED BY:	EC/PR NO.	DATE: 08-29-06
					06-253-5-3