




J:\Brochure Drawings\Navi-Trac LT\20NLT\20-178-20x60x8-H--NTLT.dwg, B sheet title block, 2/26/2020 3:34:09 PM, dkraus

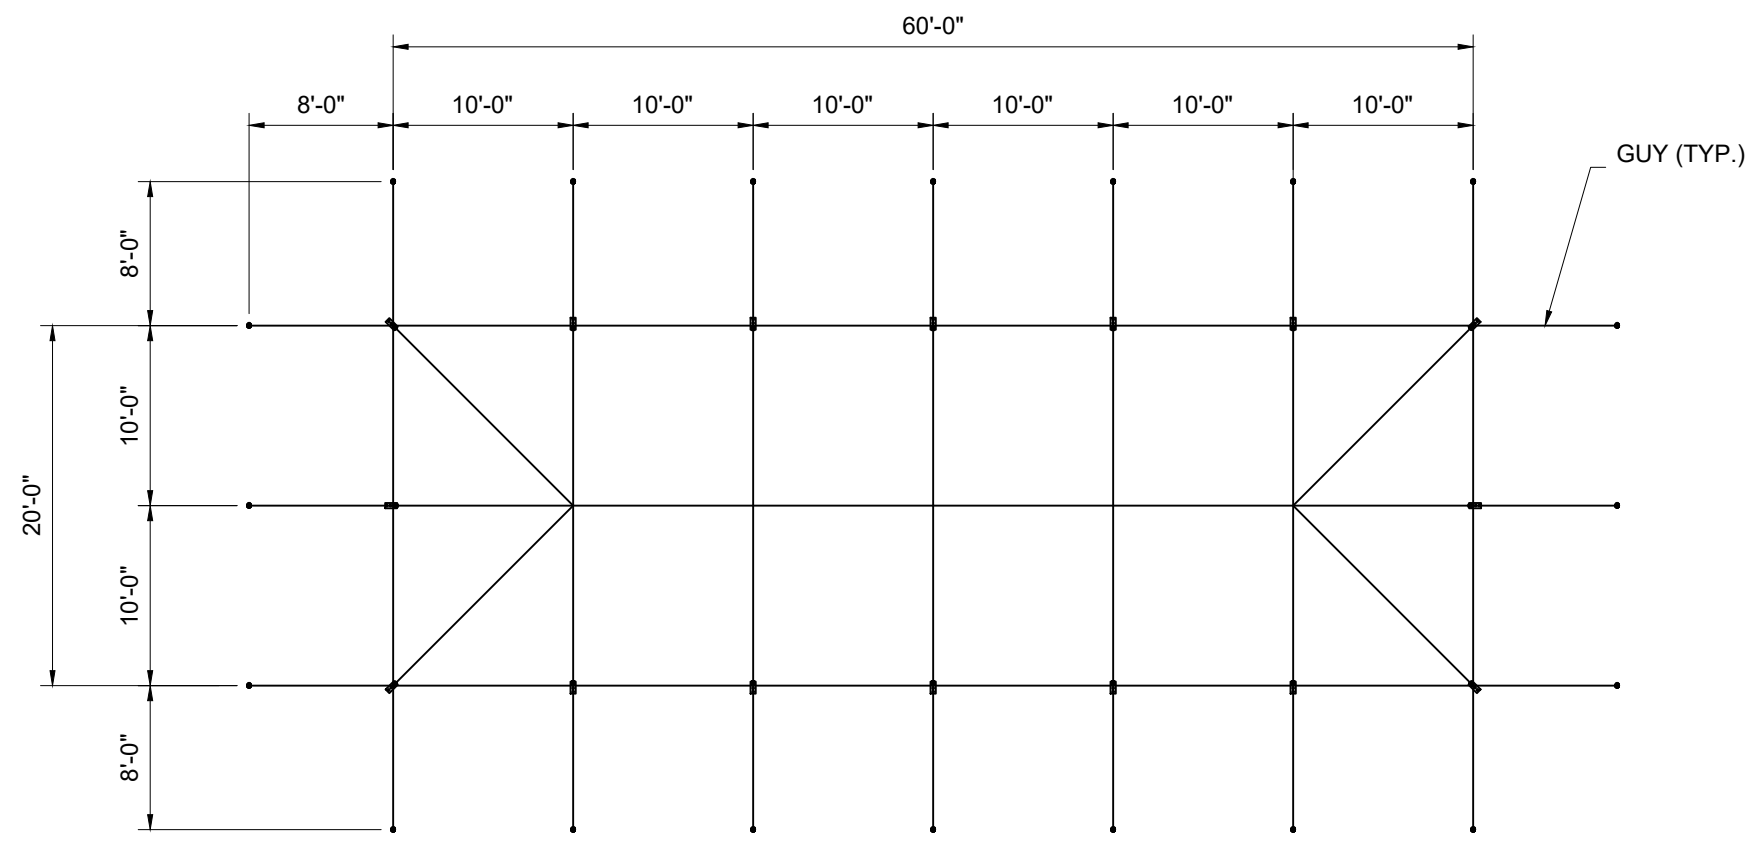


PLAN VIEW

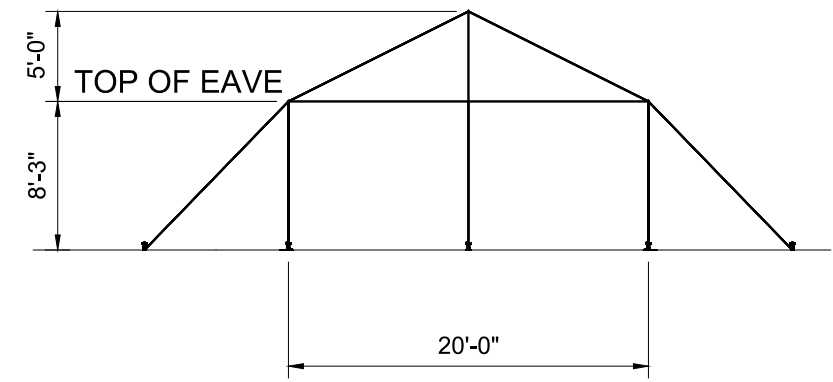

END VIEW

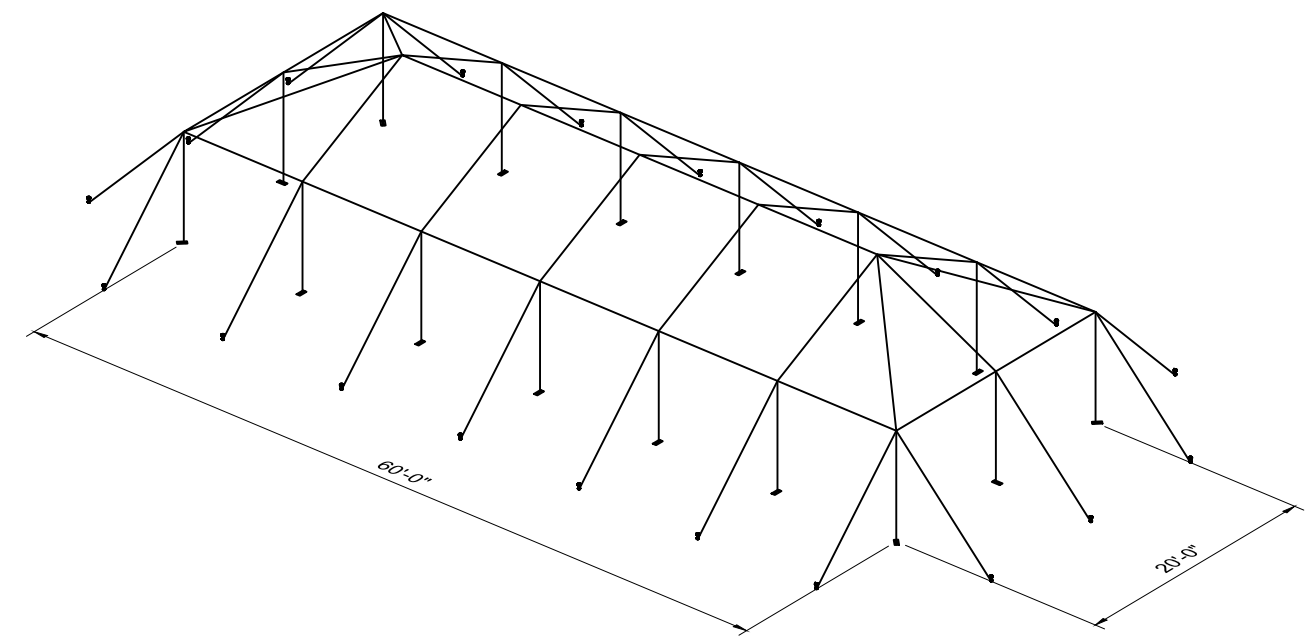

3D VIEW

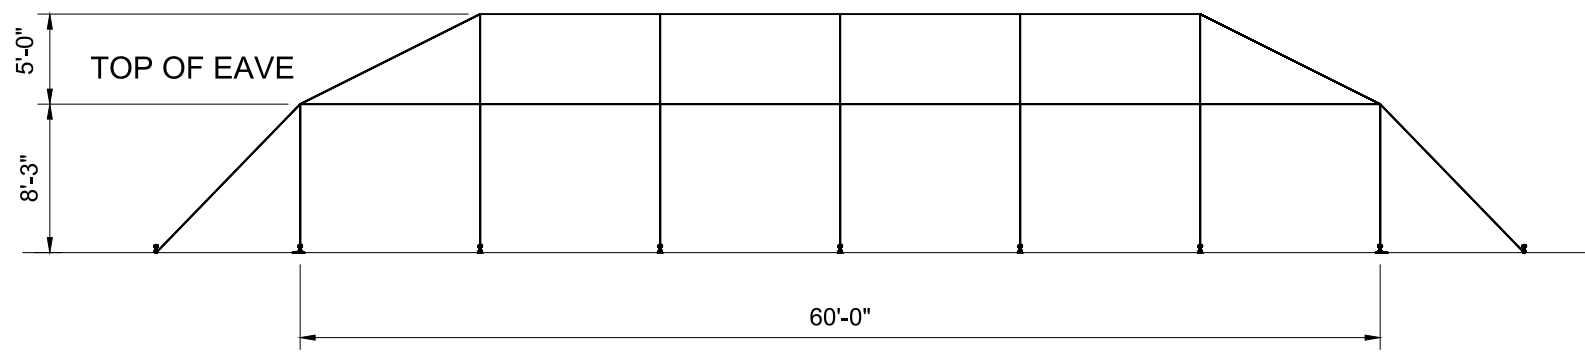


SIDE VIEW

NOTES:

- SEE THE IFAI STAKING GUIDE ON THEIR WEBSITE (WWW.IFAI.COM) FOR SOIL IDENTIFICATION AND PULL-OUT CAPACITY OF STAKES.

Caution:
Staking or anchoring is the responsibility of the installer. Soil conditions will dictate the number of stakes or anchors required. **Do not use this drawing to determine staking requirements.** Contact Anchor for Engineering loading data that can be used in conjunction with IFAI methodologies to determine site specific anchoring requirements.

ITEM DESCRIPTION		ITEM NO.
		<small>All data and information contained in or disclosed by this document is confidential and proprietary information of Anchor Industries, Inc. and all rights therein are expressly reserved. By accepting this material the recipient agrees that this material and the information contained therein is held in confidence and in trust and will not be used, copied, reproduced in the whole or in part, nor its contents revealed in any manner to others except to meet the specific purpose for which it was delivered.</small>
BROCHURE DRAWING - NAVI-TRAC LT		
20' x 60' x 8' NTLT HIP ENDS		
DRAWN BY:	DMK	CHECKED BY:
APPROVED BY:	EC#	DATE: 2/26/2020
REVISION HISTORY		DRAWING NO. 20-178

REV	EC	DATE	BY