




PLAN VIEW

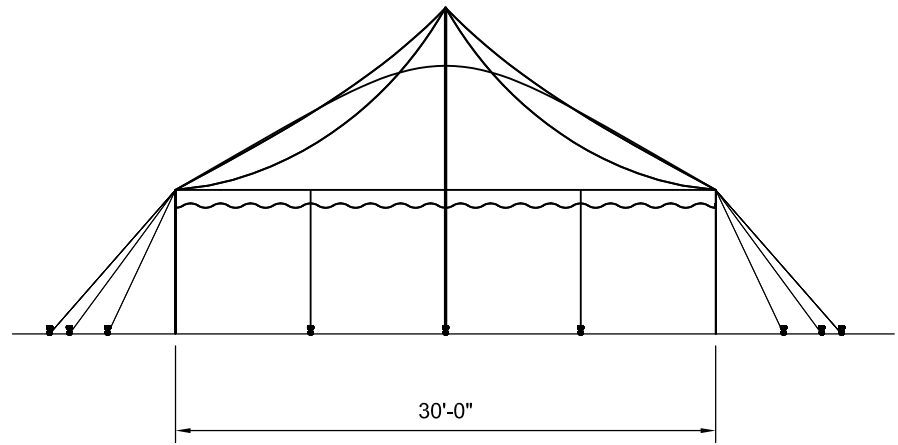

END VIEW

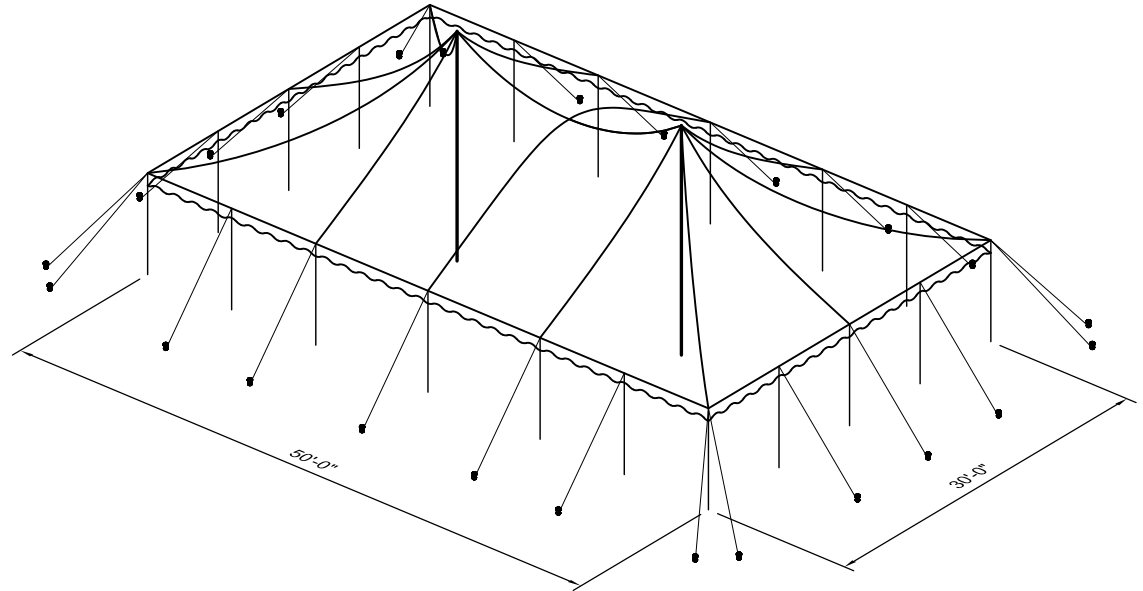

ISOMETRIC

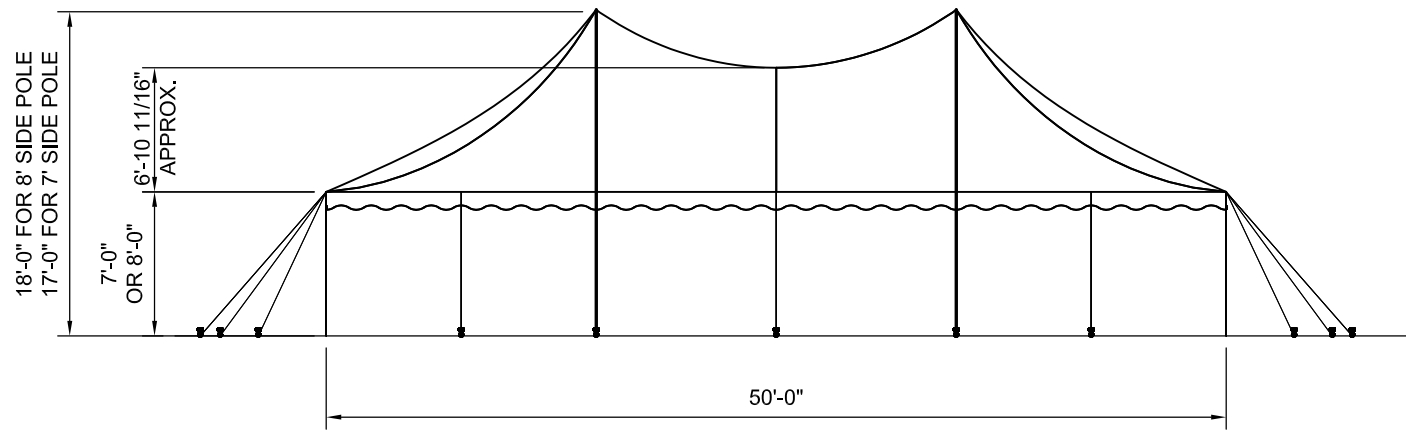

SIDE VIEW

- 30' x 50' (1) PC. TENT - 1,500 SQ. FT.
- (20) SIDE POLES
- (2) CENTER POLES
- (24) 1" WEB GUYS WITH RATCHET
- (24) 1" x 30" STAKES

NOTES:

1. SEE THE I.F.A.I. STAKING GUIDE ON OUR WEBSITE (WWW.ANCHORINC.COM) FOR SOIL IDENTIFICATION & PULL-OUT CAPACITY OF STAKES.

Caution:
Staking or anchoring is the responsibility of the installer. Soil conditions will dictate the number of stakes or anchors required. **Do not use this drawing to determine staking requirements.** Contact Anchor for Engineering loading data that can be used in conjunction with IFAI methodologies to determine site specific anchoring requirements.

ITEM DESCRIPTION		ITEM NO.									
		All data and information contained in or disclosed by this document is confidential and proprietary information of Anchor Industries, Inc. and all rights therein are expressly reserved. By accepting this material the recipient agrees that this material and the information contained therein is held in confidence and in trust and will not be used, copied, reproduced in the whole or in part, nor its contents revealed in any manner to others except to meet the specific purpose for which it was delivered.									
BROCHURE DRAWING											
30' x 50' 1 PC. CENTURY MATE											
<table border="1" style="width: 100%;"> <tr> <td>REV</td> <td>EC</td> <td>DATE</td> <td>BY</td> </tr> <tr> <td> </td> <td> </td> <td> </td> <td> </td> </tr> </table>	REV	EC	DATE	BY					DRAWN BY: DMK APPROVED BY:	CHECKED BY: EC# DATE: 03-14-2016	DRAWING NO. 16-192
REV	EC	DATE	BY								