


Caution:
Staking or anchoring is the responsibility of the installer. Soil conditions will dictate the number of stakes or anchors required. **Do not use this drawing to determine staking requirements.** Contact Anchor for Engineering loading data that can be used in conjunction with IFAI methodologies to determine site specific anchoring requirements.

NOTES:

- SEE THE I.F.A.I. STAKING GUIDE ON OUR WEBSITE (WWW.ANCHORINC.COM) FOR SOIL IDENTIFICATION & PULL-OUT CAPACITY OF STAKES.
- CENTER POLES MAY BE:
 - 4" SCHD. 40 ALUM. PIPE (NON-WELDED) 
- SIDE POLES MAY BE:
 - 2" SCHD. 40 ALUM. PIPE (NON-WELDED)
 - 3" FLUTED EXTRUSION
 - 3" FLUTED KEDAR TRACK EXTRUSION



AURORA TENT
45' x 44' (2) PC. TENT - 1,533 SQ. FT.


- (2) END PCS
- (14) SIDE POLES*
- (1) QUEEN CENTER POLE*
- (18) 2" WEB GUYS
- (38) 42" DOUBLE HEAD STAKES
- (10) 2'-0" STAKE BARS

* SEE NOTES




C		5/18/2016	DMK
B		3/8/2016	DMK
A		2/22/2016	DMK
REV	EC	DATE	BY
REVISION HISTORY			


ITEM DESCRIPTION		ITEM NO.
 All data and information contained in or disclosed by this document is confidential and proprietary information of Anchor Industries, Inc. and all rights therein are expressly reserved. By accepting this material the recipient agrees that this material and the information contained therein is held in confidence and in trust and will not be used, copied, reproduced in the whole or in part, nor its contents revealed in any manner to others except to meet the specific purpose for which it was delivered.		
BROCHURE DRAWING - NON-CERTIFIED TENT 		
45' x 44' AURORA TENT - (1) QUEEN POLE		
DRAWN BY: DMK	CHECKED BY:	DRAWING NO.
APPROVED BY:	EC#	DATE: 10-2-2015
		15-205-1-0

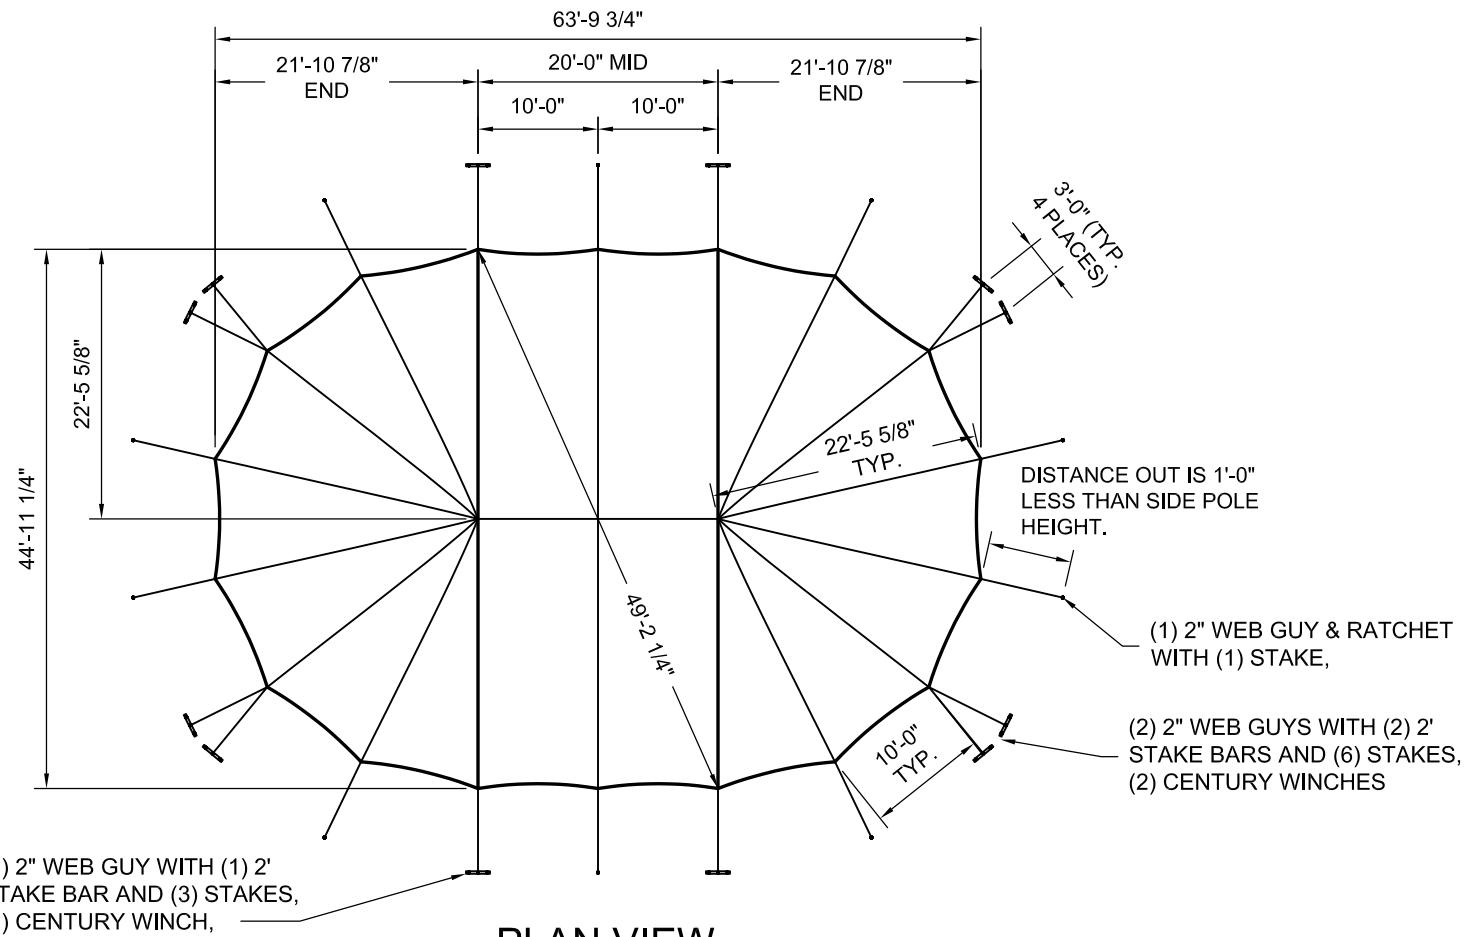


PLAN VIEW

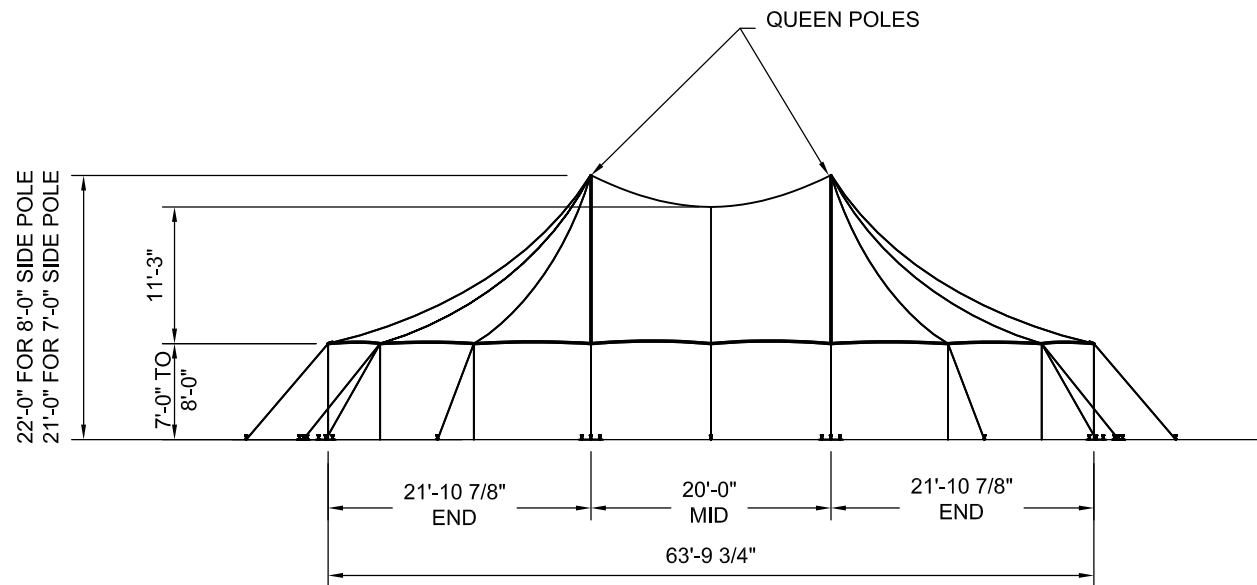

SIDE VIEW

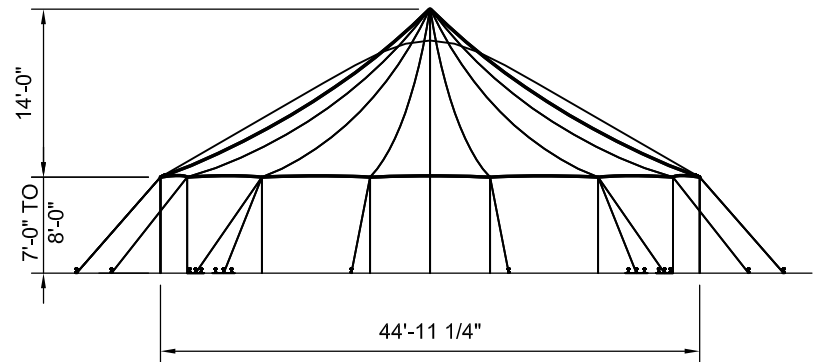

END VIEW

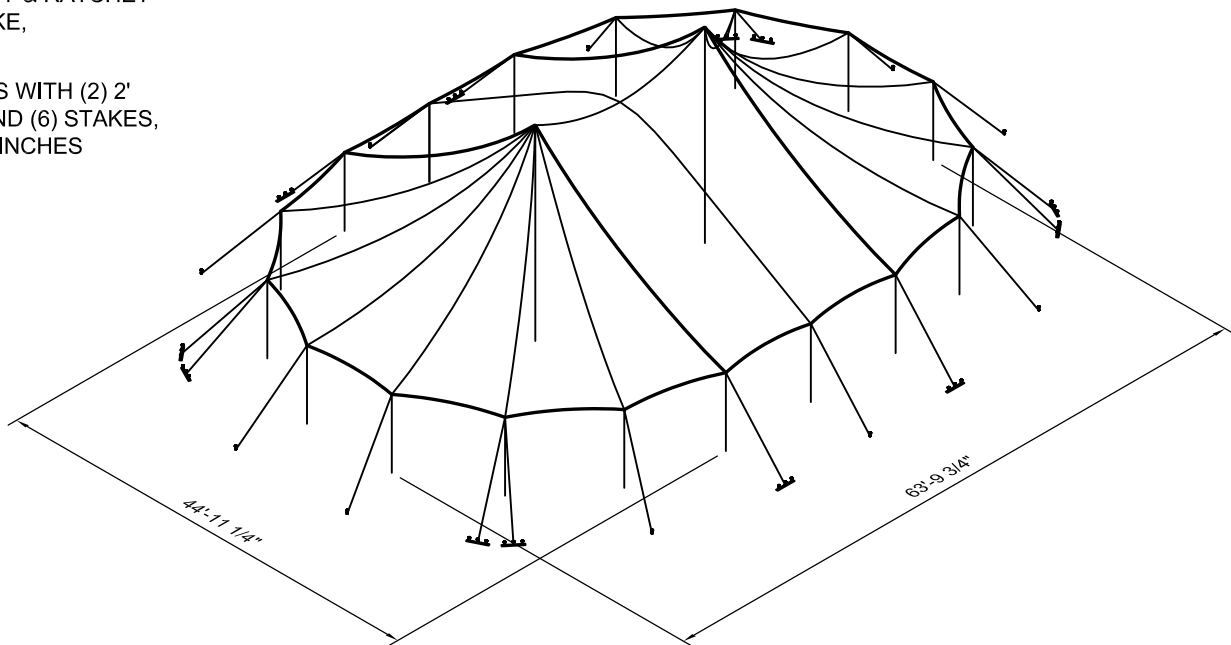

3D VIEW

NOTES:


- SEE THE I.F.A.I. STAKING GUIDE ON OUR WEBSITE (WWW.ANCHORINC.COM) FOR SOIL IDENTIFICATION & PULL-OUT CAPACITY OF STAKES.
- CENTER POLES MAY BE:
 - 4" SCHD. 40 ALUM. PIPE (NON-WELDED)
- SIDE POLES MAY BE:
 - 2" SCHD. 40 ALUM. PIPE (NON-WELDED)
 - 3" FLUTED EXTRUSION
 - 3" FLUTED KEDAR TRACK EXTRUSION

- AURORA TENT
45' x 64' (3) PC. TENT - 2, 432 SQ. FT.
- (2) END PCS
 - (1) 20' QUEEN MID
 - (18) SIDE POLES*
 - (2) QUEEN CENTER POLES*
 - (22) 2" WEB GUYS
 - (46) 42" DOUBLE HEAD STAKES
 - (12) 2'-0" STAKE BARS

* SEE NOTES





Caution:

Staking or anchoring is the responsibility of the installer. Soil conditions will dictate the number of stakes or anchors required. **Do not use this drawing to determine staking requirements.** Contact Anchor for Engineering loading data that can be used in conjunction with IFAI methodologies to determine site specific anchoring requirements.

ITEM DESCRIPTION		ITEM NO.
 All data and information contained in or disclosed by this document is confidential and proprietary information of Anchor Industries, Inc. and all rights therein are expressly reserved. By accepting this material the recipient agrees that this material and the information contained therein is held in confidence and in trust and will not be used, copied, reproduced in the whole or in part, nor its contents revealed in any manner to others except to meet the specific purpose for which it was delivered.		
BROCHURE DRAWING - NON-CERTIFIED TENT		
45' x 64' AURORA TENT - (2) QUEEN POLES		
DRAWN BY: DMK	CHECKED BY:	DRAWING NO.
APPROVED BY:	EC#	DATE: 04-2-2015

REV	EC	DATE	BY
C		5/19/2016	DMK
B		3/8/2016	DMK
A		2/22/2016	DMK
REVISION HISTORY			

J:\Brochure Drawings\AURORA_4515-205-1X_45NC.dwg, 5/31/2016 11:08:44 AM, Adobe PDF

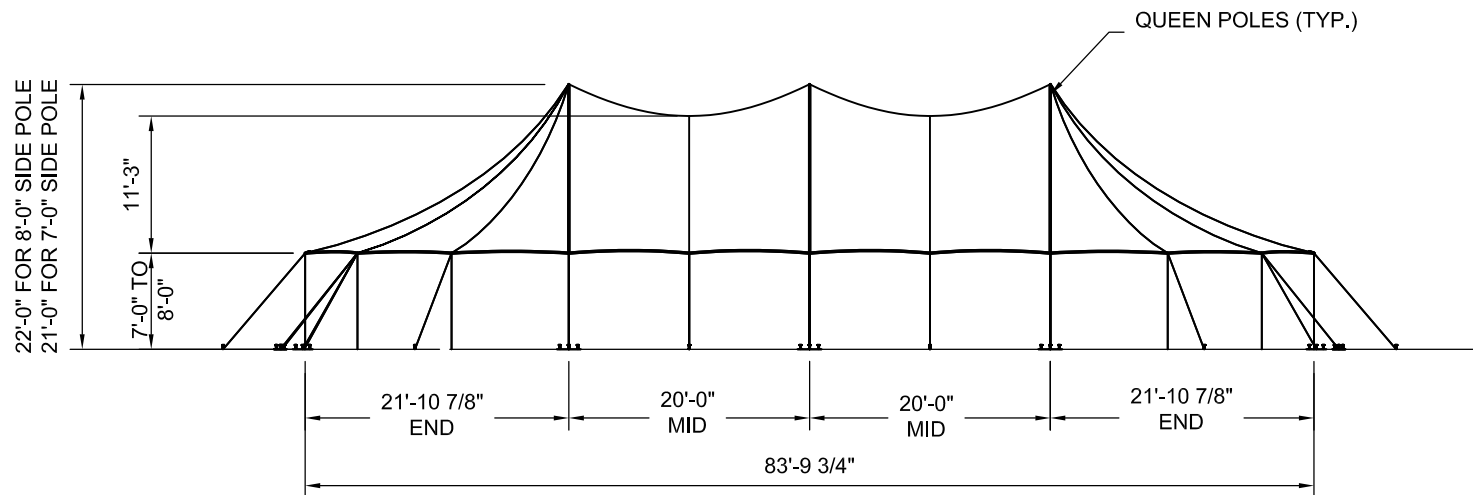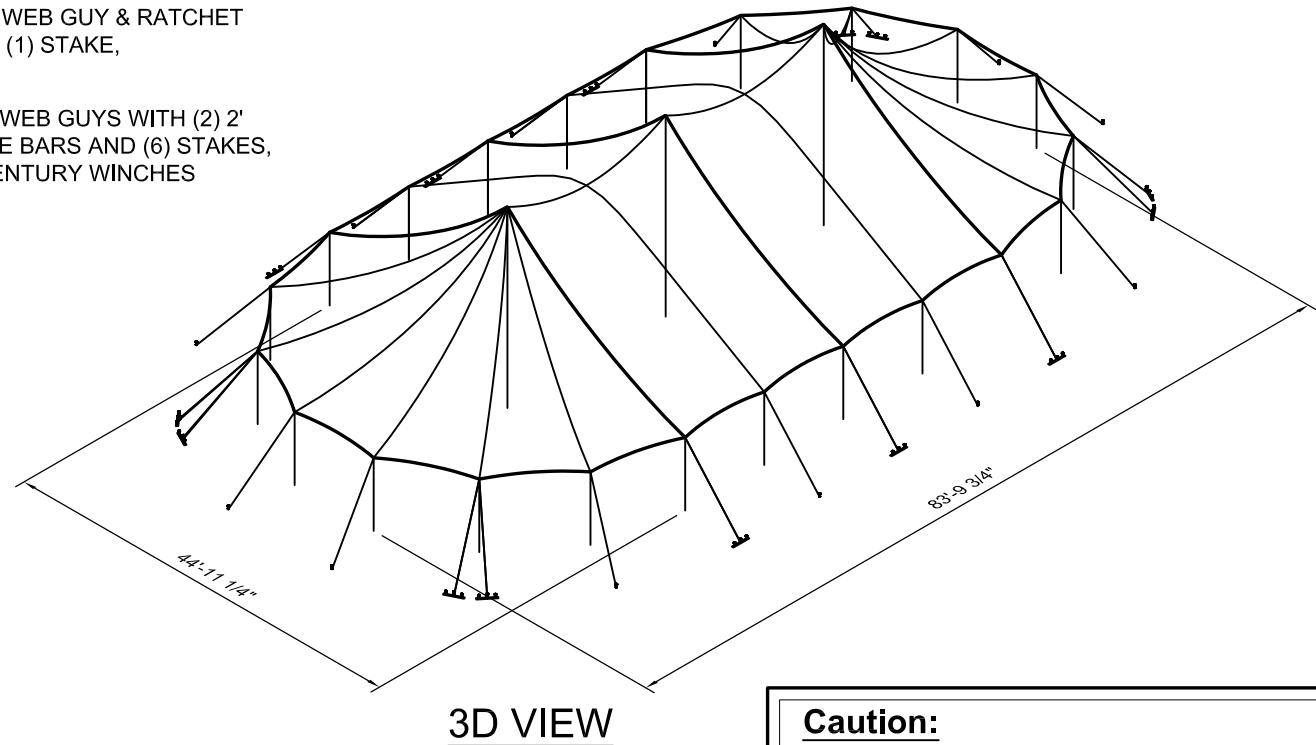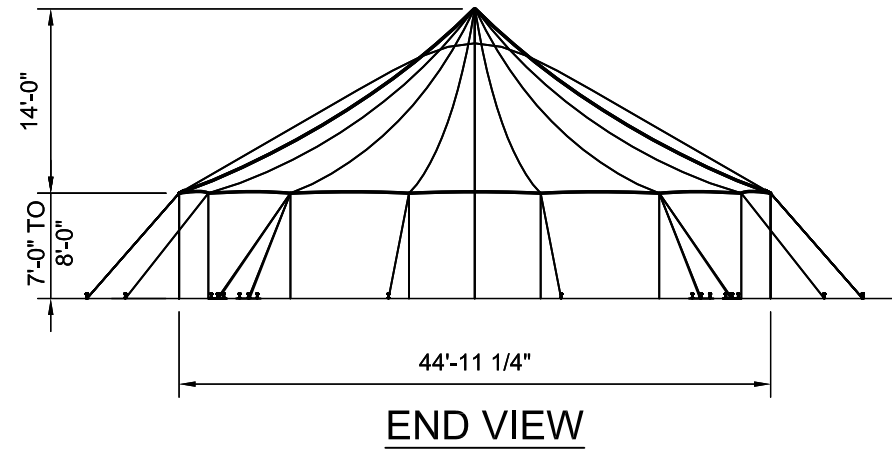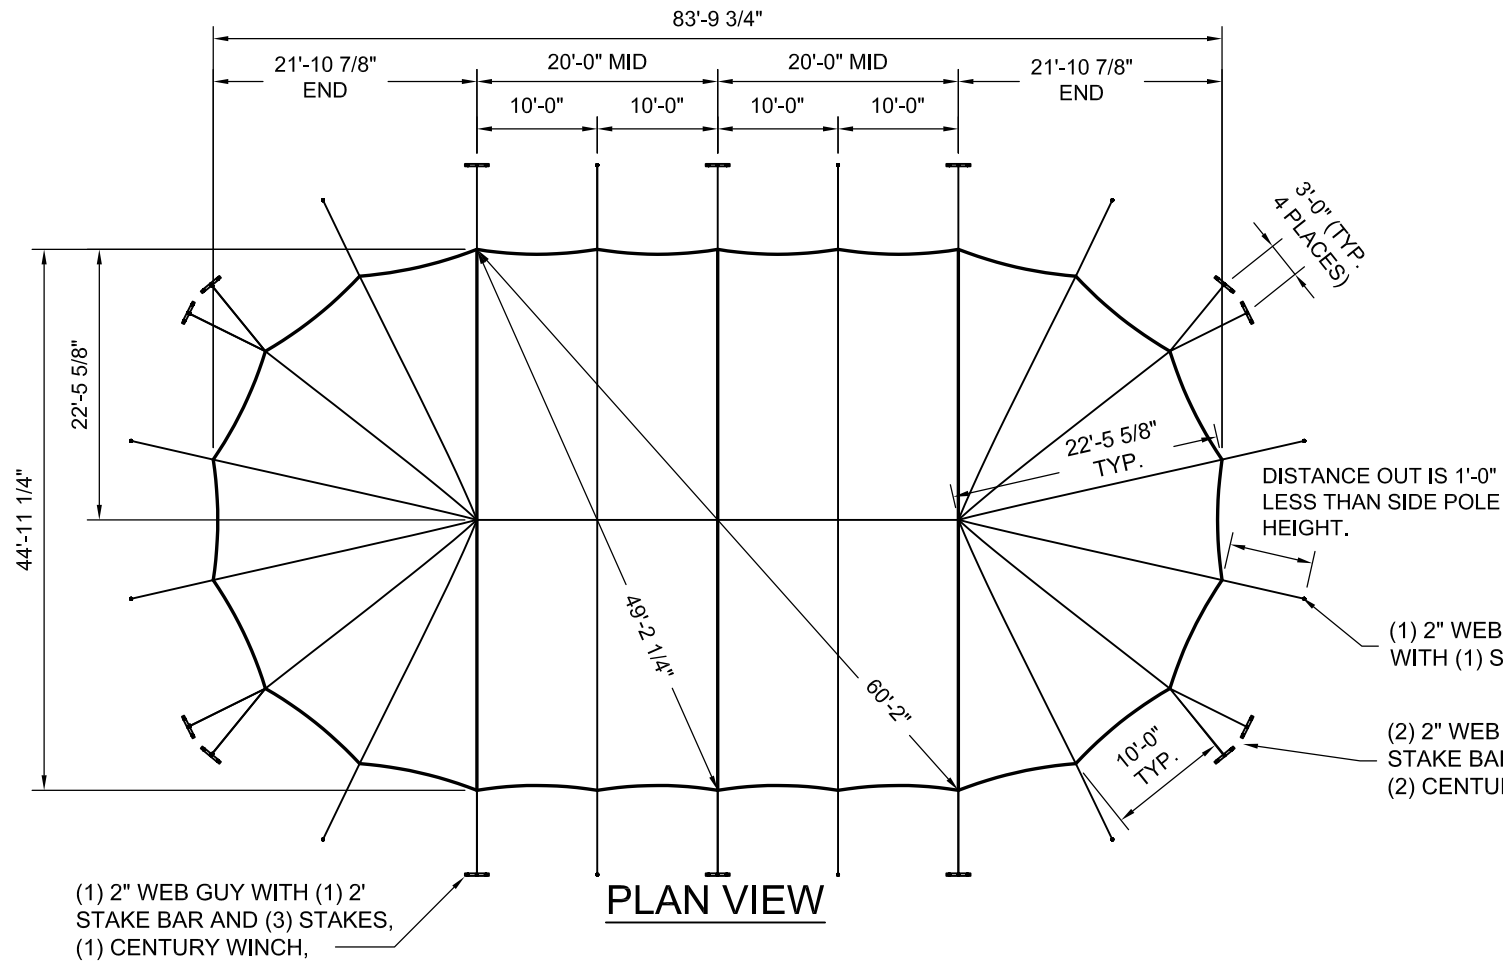

NOTES:

- SEE THE I.F.A.I. STAKING GUIDE ON OUR WEBSITE (WWW.ANCHORINC.COM) FOR SOIL IDENTIFICATION & PULL-OUT CAPACITY OF STAKES.
- CENTER POLES MAY BE:
 - 4" SCHD. 40 ALUM. PIPE (NON-WELDED)
- SIDE POLES MAY BE:
 - 2" SCHD. 40 ALUM. PIPE (NON-WELDED)
 - 3" FLUTED EXTRUSION
 - 3" FLUTED KEDAR TRACK EXTRUSION


SIDE VIEW

- AURORA TENT
45' x 84' (5) PC. TENT - 3,331 SQ. FT.
- (2) END PCS
 - (2) 20' QUEEN MIDS
 - (22) SIDE POLES *
 - (3) QUEEN CENTER POLES *
 - (26) 2" WEB GUYS
 - (54) 42" DOUBLE HEAD STAKES
 - (14) 2'-0" STAKE BARS

* SEE NOTES





Caution:

Staking or anchoring is the responsibility of the installer. Soil conditions will dictate the number of stakes or anchors required. **Do not use this drawing to determine staking requirements.** Contact Anchor for Engineering loading data that can be used in conjunction with IFAI methodologies to determine site specific anchoring requirements.

ITEM DESCRIPTION		ITEM NO.
 All data and information contained in or disclosed by this document is confidential and proprietary information of Anchor Industries, Inc. and all rights therein are expressly reserved. By accepting this material the recipient agrees that this material and the information contained therein is held in confidence and in trust and will not be used, copied, reproduced in the whole or in part, nor its contents revealed in any manner to others except to meet the specific purpose for which it was delivered.		
BROCHURE DRAWING - NON CERTIFIED TENT		
45' x 84' AURORA TENT (3) QUEEN POLES		
DRAWN BY:	DMK	CHECKED BY:
APPROVED BY:	EC#	DATE: 04-2-2015
DRAWING NO.		15-205-1-2

REV	EC	DATE	BY
C		5/19/2016	DMK
B		3/8/2016	DMK
A		2/22/2016	DMK
REVISION HISTORY			

J:\Brochure Drawings\AURORA_4515-205-1X_45NC.dwg, 5/31/2016 11:09:42 AM, Adobe PDF

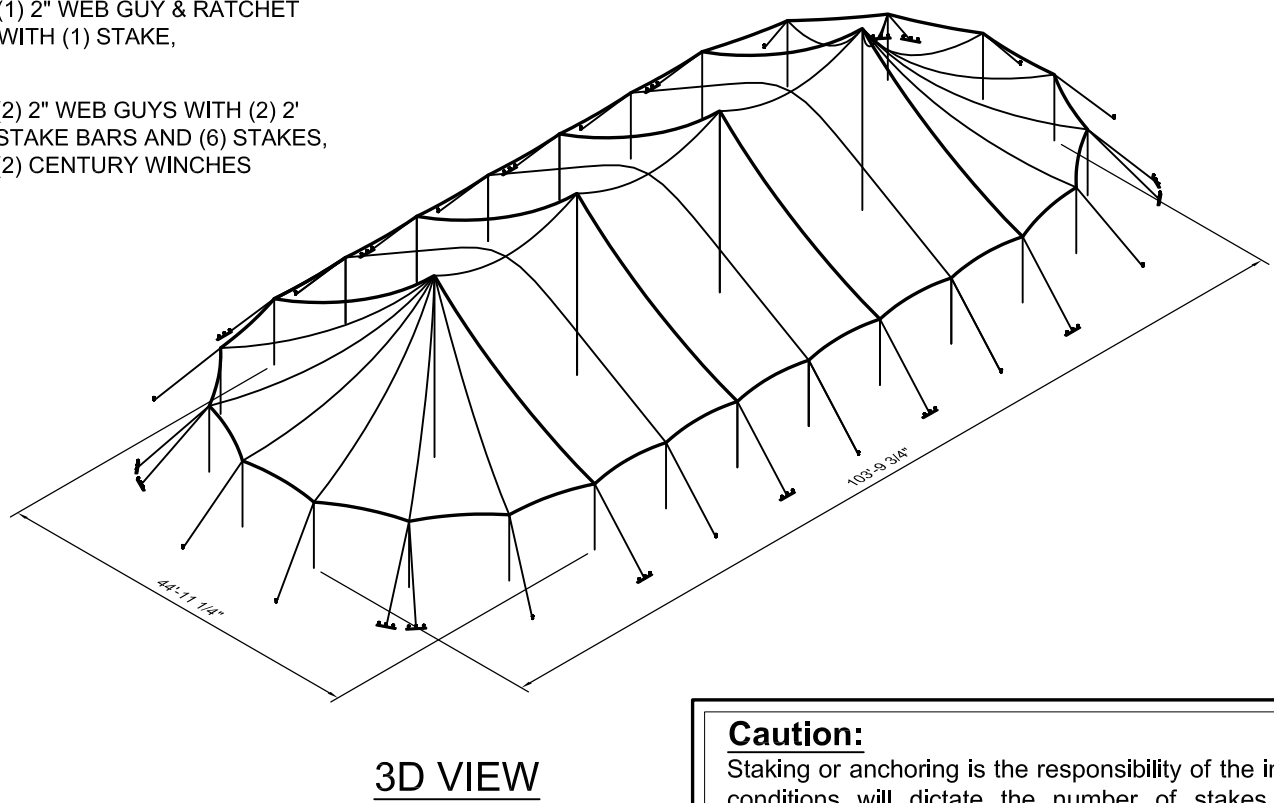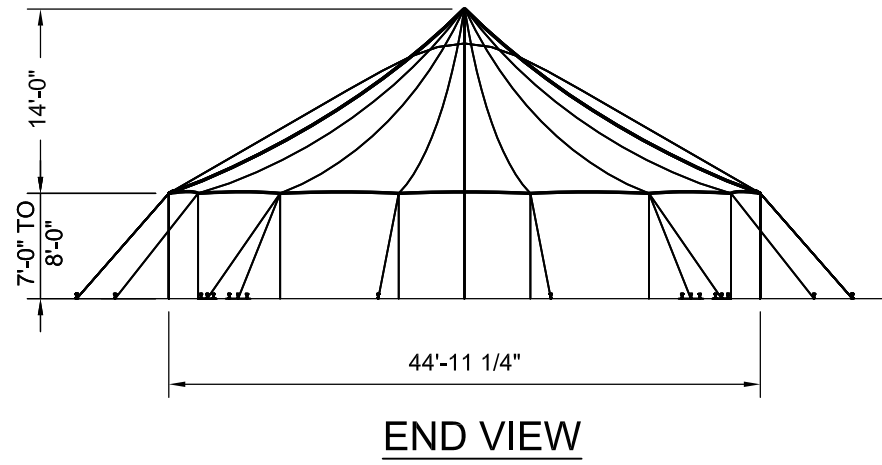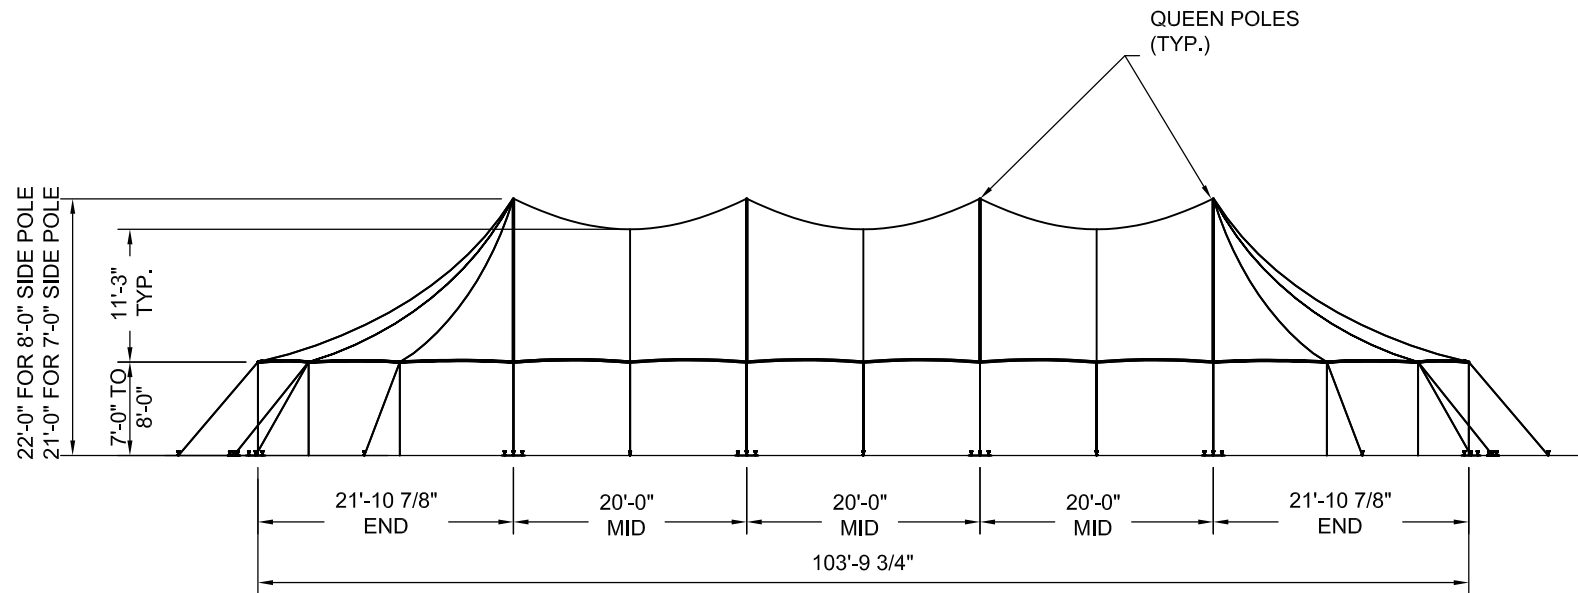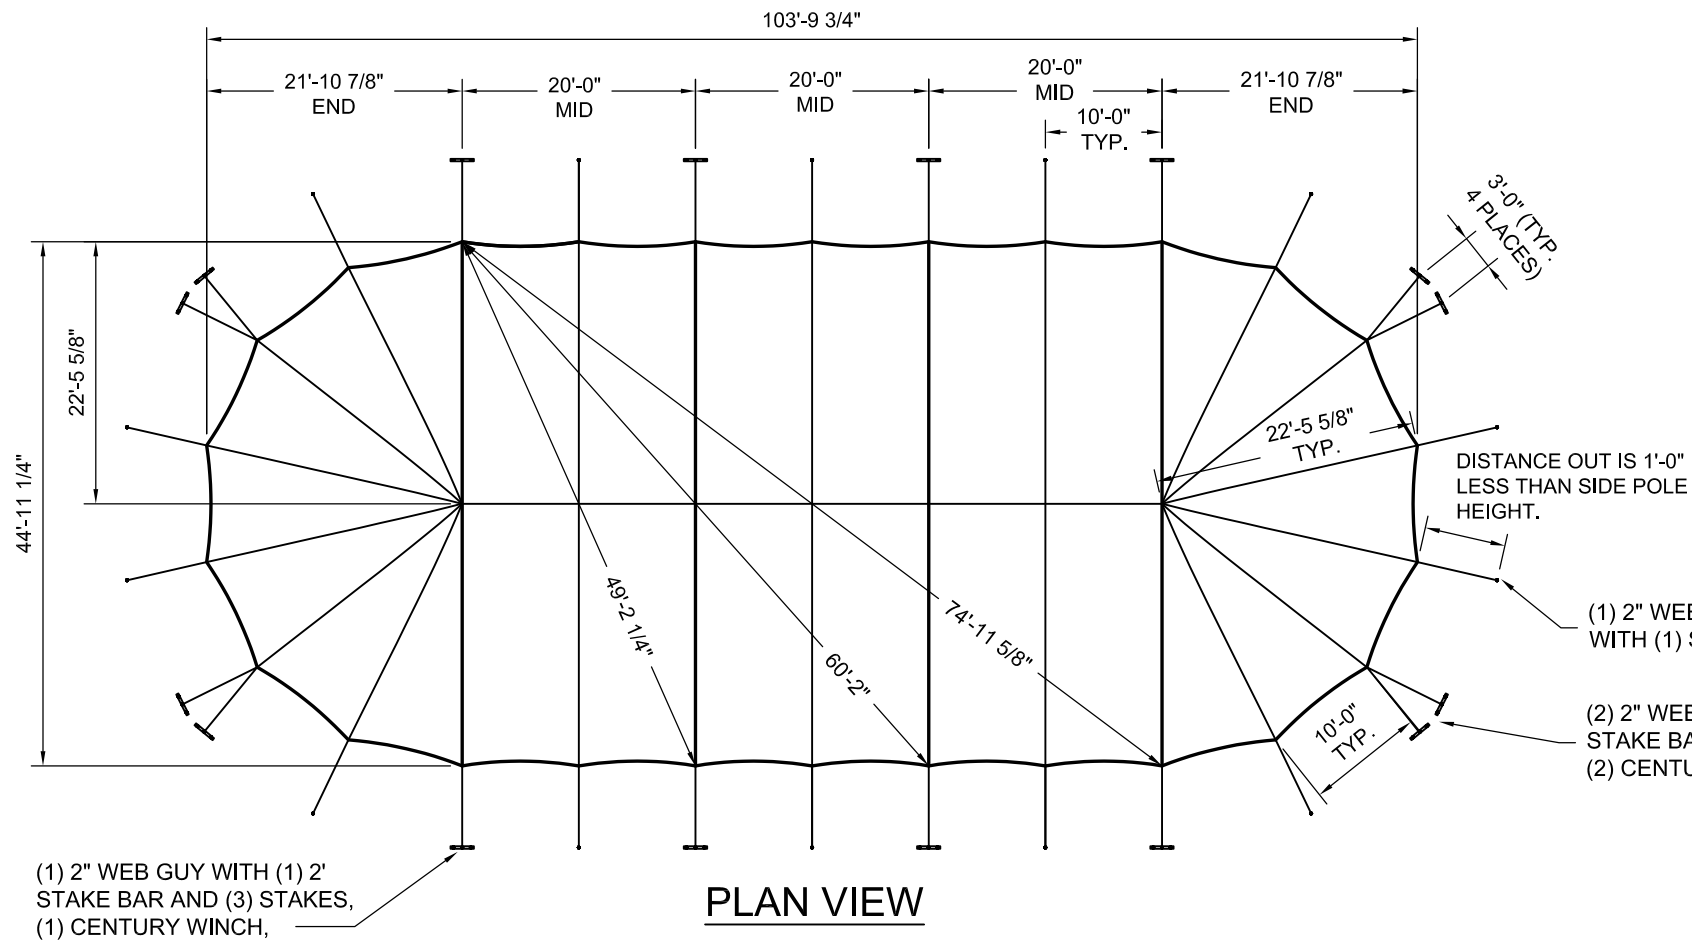

NOTES:

- SEE THE I.F.A.I. STAKING GUIDE ON OUR WEBSITE (WWW.ANCHORINC.COM) FOR SOIL IDENTIFICATION & PULL-OUT CAPACITY OF STAKES.
- CENTER POLES MAY BE:
 - 4" SCHD. 40 ALUM. PIPE (NON-WELDED)
- SIDE POLES MAY BE:
 - 2" SCHD. 40 ALUM. PIPE (NON-WELDED)
 - 3" FLUTED EXTRUSION
 - 3" FLUTED KEDAR TRACK EXTRUSION




- AURORA TENT
- 45' x 104' (5) PC. TENT - 4,230 SQ. FT.
- (2) END PCS
 - (3) 20' QUEEN MIDS
 - (26) SIDE POLES *
 - (4) QUEEN CENTER POLES *
 - (30) 2" WEB GUYS
 - (62) 42" DOUBLE HEAD STAKES
 - (16) 2'-0" STAKE BARS




* SEE NOTES

Caution:

Staking or anchoring is the responsibility of the installer. Soil conditions will dictate the number of stakes or anchors required. **Do not use this drawing to determine staking requirements.** Contact Anchor for Engineering loading data that can be used in conjunction with IFAI methodologies to determine site specific anchoring requirements.


ITEM DESCRIPTION		ITEM NO.
 BROCHURE DRAWING - NON-CERTIFIED TENT		
45' x 104' AURORA TENT (4) QUEEN POLES		
DRAWN BY:	DMK	CHECKED BY:
APPROVED BY:	EC#	DATE:
REVISION HISTORY		DRAWING NO.
		15-205-1-3

J:\Brochure Drawings\AURORA_45\15-205-1X_45NC.dwg, 5/31/2016 11:10:29 AM, Adobe PDF

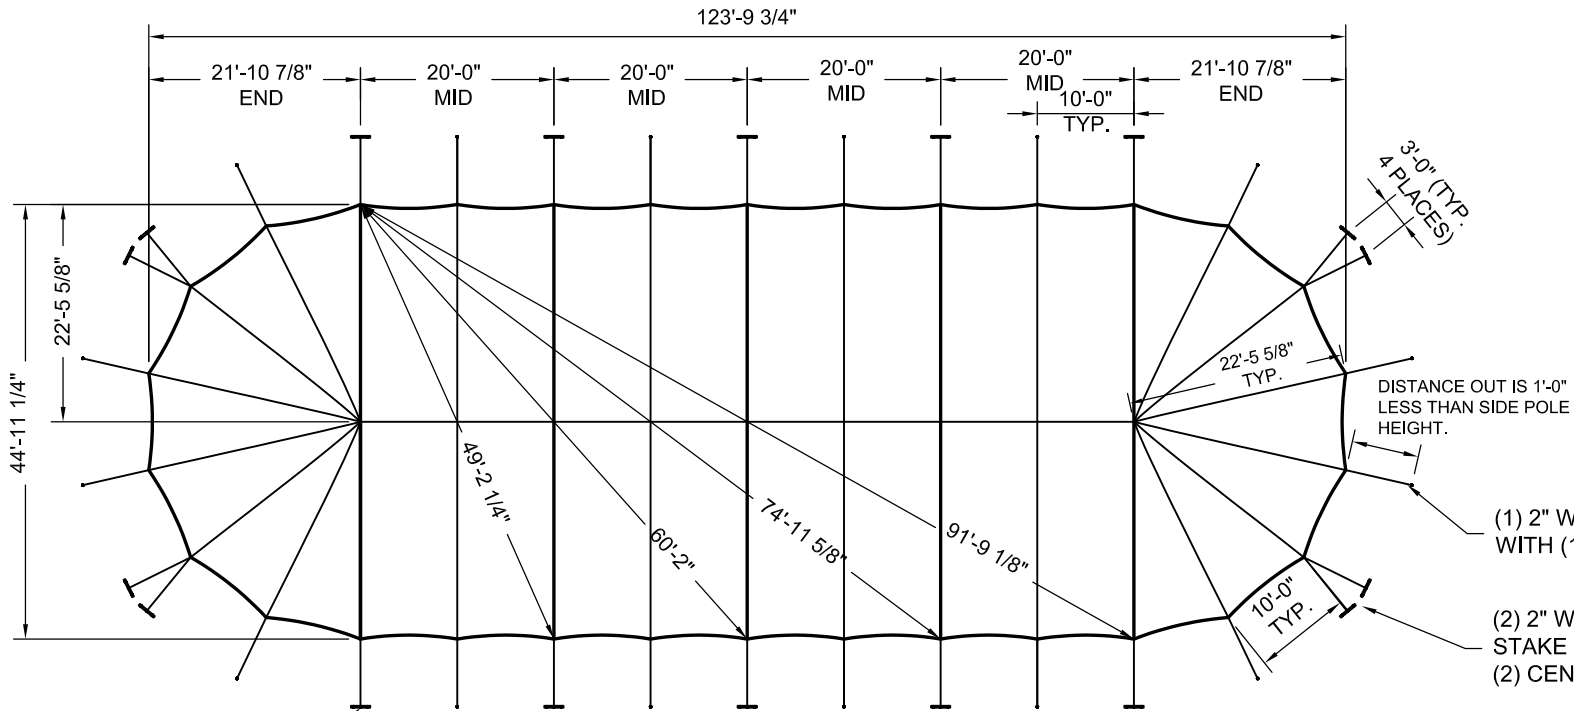

(1) 2" WEB GUY WITH (1) 2' STAKE BAR AND (3) STAKES, (1) CENTURY WINCH,

PLAN VIEW

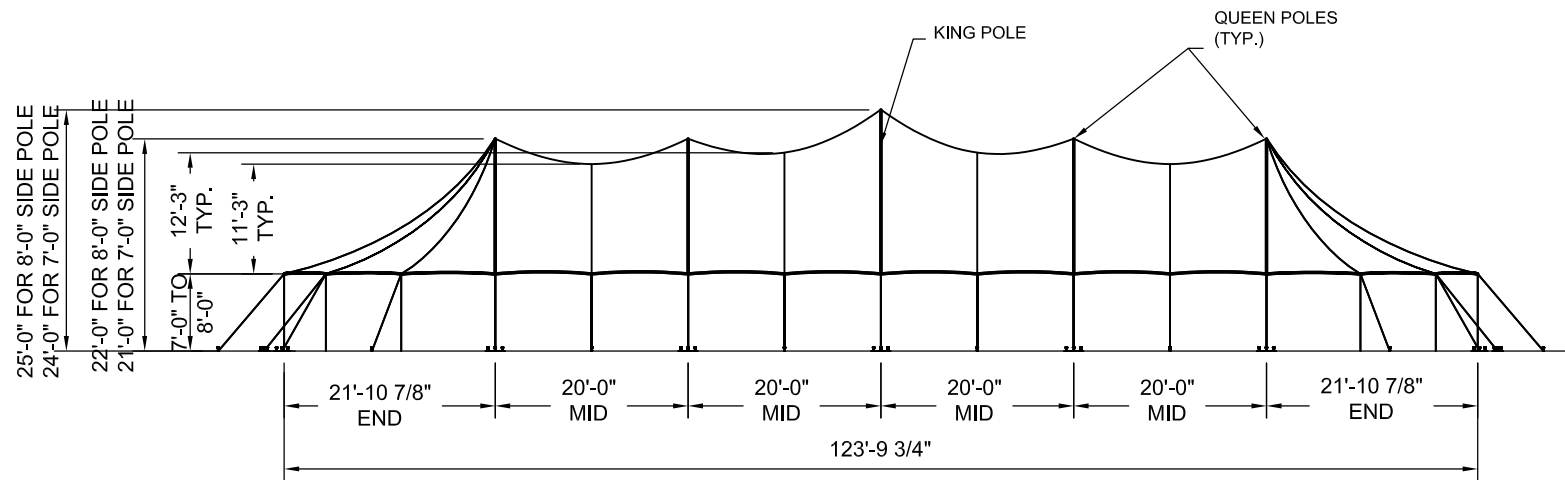

SIDE VIEW


NOTES:

- SEE THE I.F.A.I. STAKING GUIDE ON OUR WEBSITE (WWW.ANCHORINC.COM) FOR SOIL IDENTIFICATION & PULL-OUT CAPACITY OF STAKES.
- CENTER POLES MAY BE:
 - 4" SCHD. 40 ALUM. PIPE (NON-WELDED)
- SIDE POLES MAY BE:
 - 2" SCHD. 40 ALUM. PIPE (NON-WELDED)
 - 3" FLUTED EXTRUSION
 - 3" FLUTED KEDAR TRACK EXTRUSION




AURORA TENT
45' x 124' (6) PC. TENT - 5,129 SQ. FT.
• (2) END PCS
• (2) 20' QUEEN MIDS
• (2) 20' QUEEN/KING MIDS
• (30) SIDE POLES *
• (4) QUEEN CENTER POLES *
• (1) KING CENTER POLE *
• (34) 2" WEB GUYS
• (70) 42" DOUBLE HEAD STAKES
• (16) 2'-0" STAKE BARS

* SEE NOTES

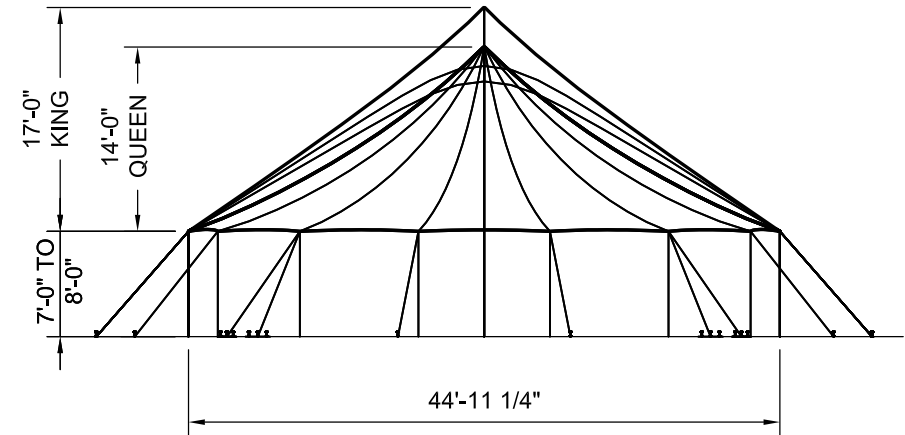


END VIEW

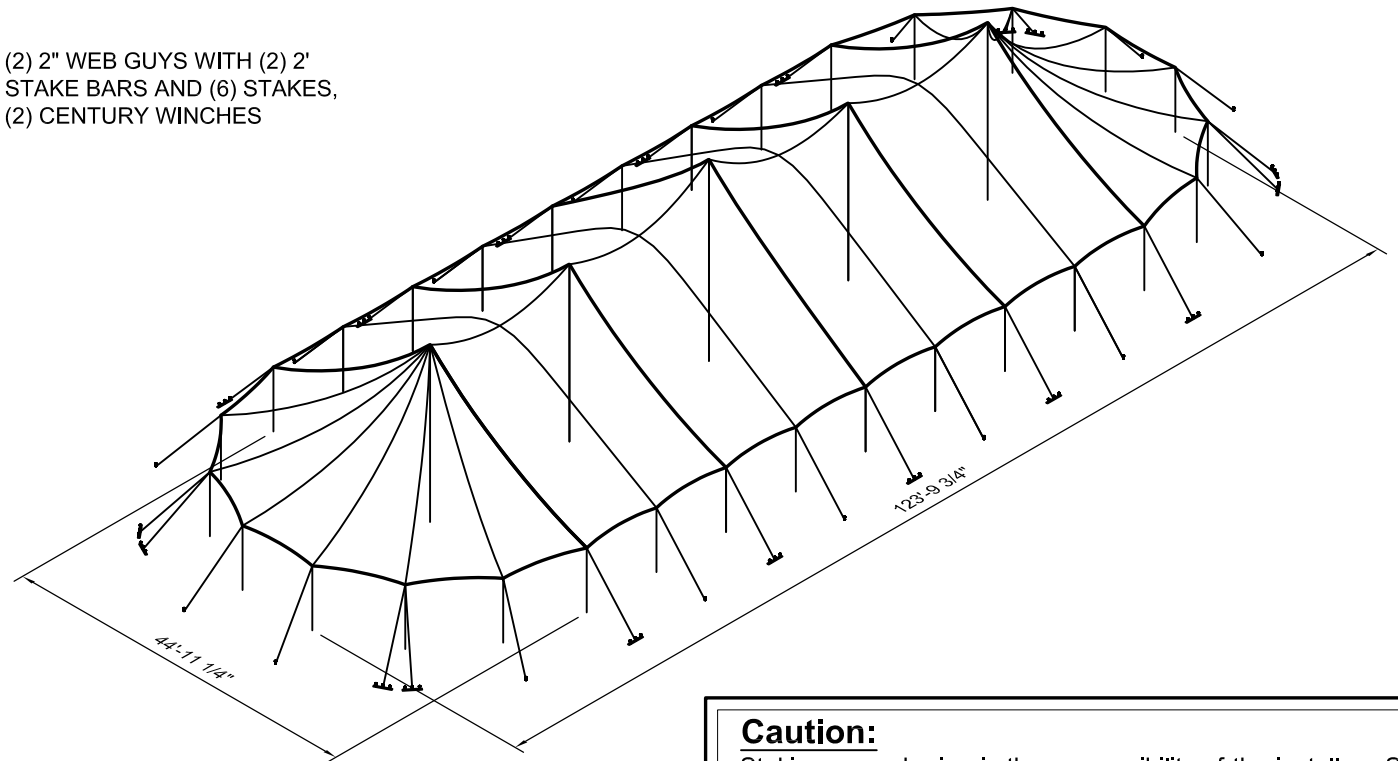


3D VIEW




Caution:

Staking or anchoring is the responsibility of the installer. Soil conditions will dictate the number of stakes or anchors required. **Do not use this drawing to determine staking requirements.** Contact Anchor for Engineering loading data that can be used in conjunction with IFAI methodologies to determine site specific anchoring requirements.

ITEM DESCRIPTION		ITEM NO.
 BROCHURE DRAWING - NON-CERTIFIED TENT		
45' x 124' AURORA TENT- (4) QUEEN POLES, (1) KING POLE		
DRAWN BY:	DMK	CHECKED BY:
APPROVED BY:	EC#	DATE:
REVISION HISTORY		DRAWING NO.
		15-205-1-4

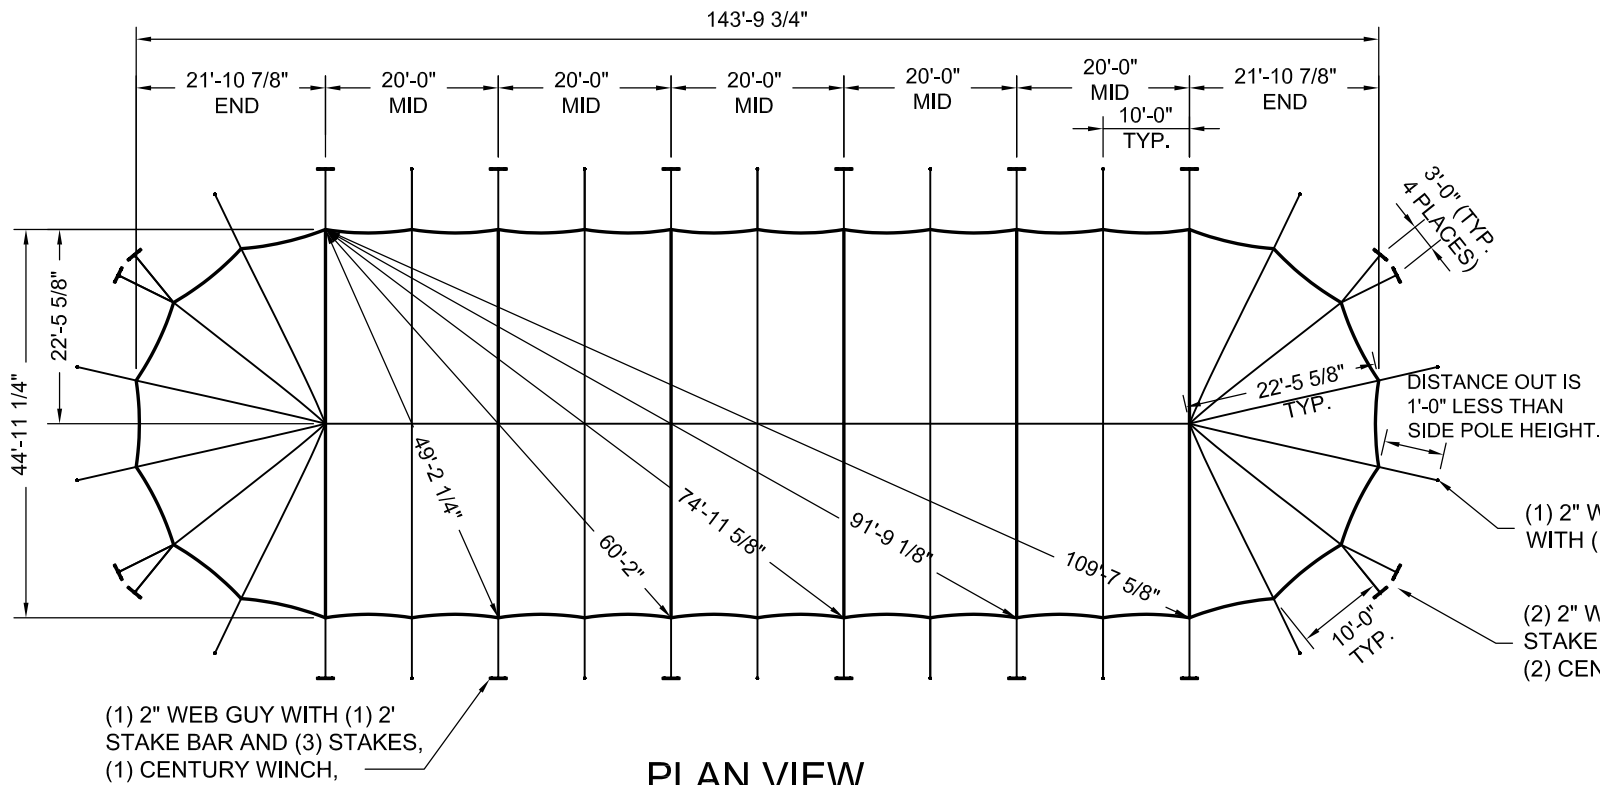

PLAN VIEW

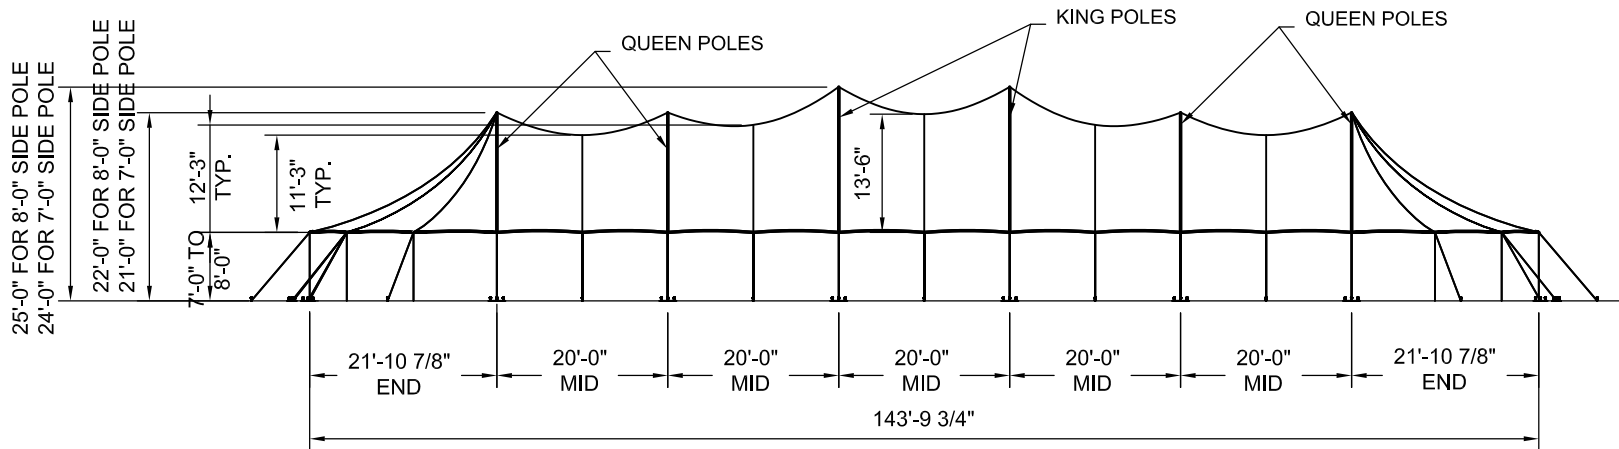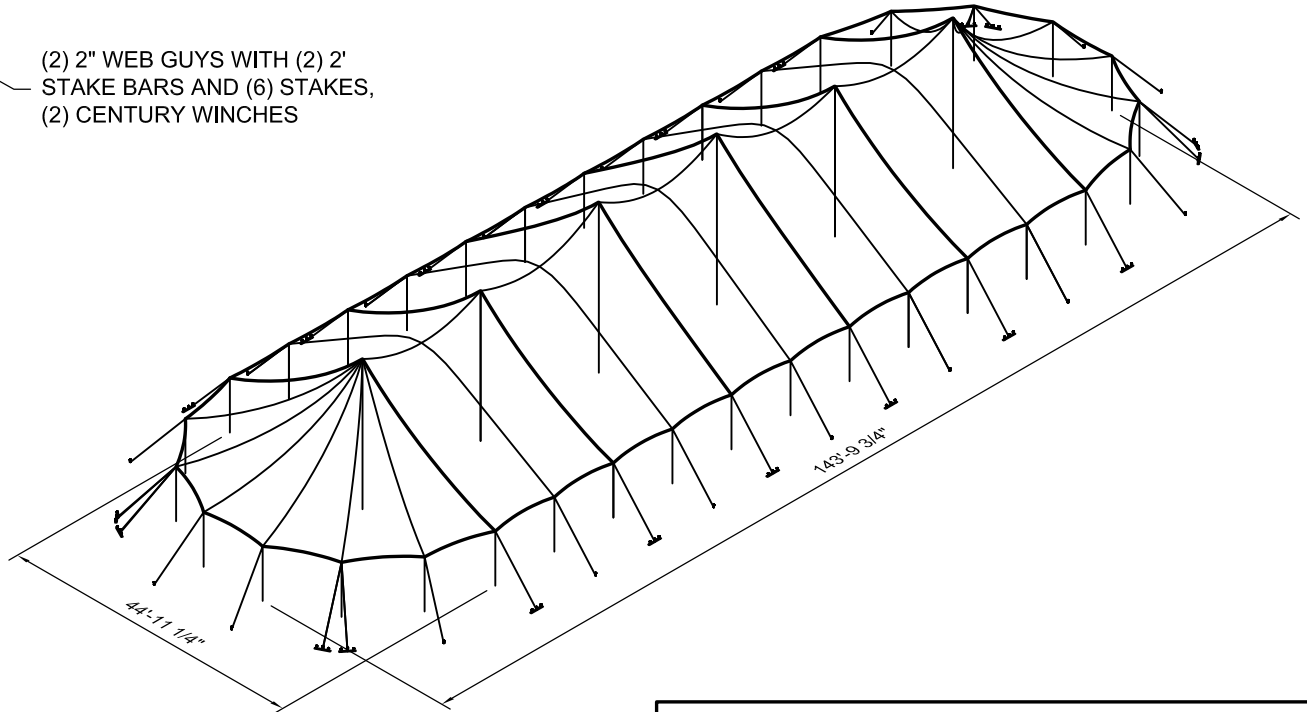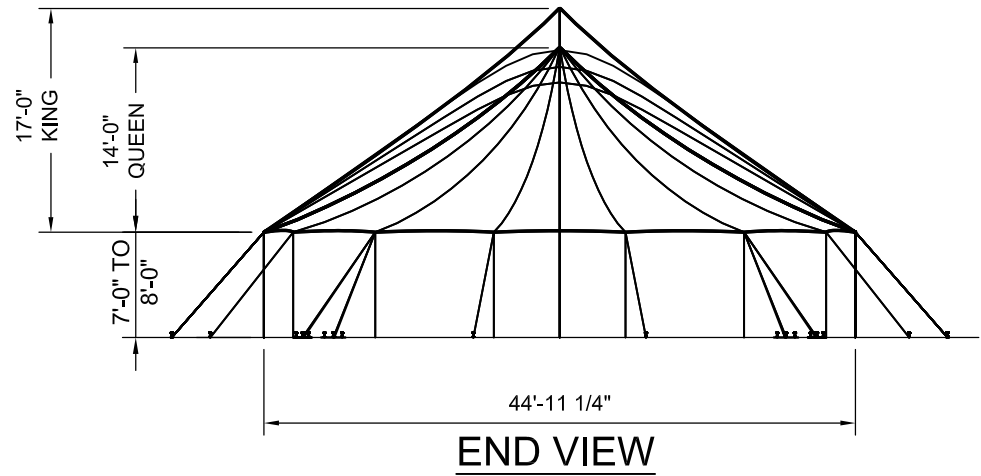

NOTES:

- SEE THE I.F.A.I. STAKING GUIDE ON OUR WEBSITE (WWW.ANCHORINC.COM) FOR SOIL IDENTIFICATION & PULL-OUT CAPACITY OF STAKES.
- CENTER POLES MAY BE:
 - 4" SCHD. 40 ALUM. PIPE (NON-WELDED)
- SIDE POLES MAY BE:
 - 2" SCHD. 40 ALUM. PIPE (NON-WELDED)
 - 3" FLUTED EXTRUSION
 - 3" FLUTED KEDAR TRACK EXTRUSION

- AURORA TENT
45' x 144' (7) PC. TENT - 6,027 SQ. FT.
- (2) END PCS
 - (2) 20' QUEEN MIDS
 - (2) 20' QUEEN/KING MIDS
 - (1) 20' KING/KING MID
 - (34) SIDE POLES *
 - (4) QUEEN CENTER POLES *
 - (2) KING CENTER POLE *
 - (38) 2" WEB GUYS
 - (78) 42" DOUBLE HEAD STAKES
 - (20) 2'-0" STAKE BARS

* SEE NOTES

Caution:

Staking or anchoring is the responsibility of the installer. Soil conditions will dictate the number of stakes or anchors required. **Do not use this drawing to determine staking requirements.** Contact Anchor for Engineering loading data that can be used in conjunction with IFAI methodologies to determine site specific anchoring requirements.







BROCHURE DRAWING - NON-CERTIFIED TENT

45' x 144' AURORA TENT- (4) QUEEN POLES, (2) KING POLES

DRAWN BY:	DMK	CHECKED BY:		DRAWING NO.	15-205-1-5
APPROVED BY:	EC#	DATE:	04-2-2015		


C		5/19/2016	DMK
B		3/8/2016	DMK
A		2/22/2016	DMK
REV	EC	DATE	BY
REVISION HISTORY			

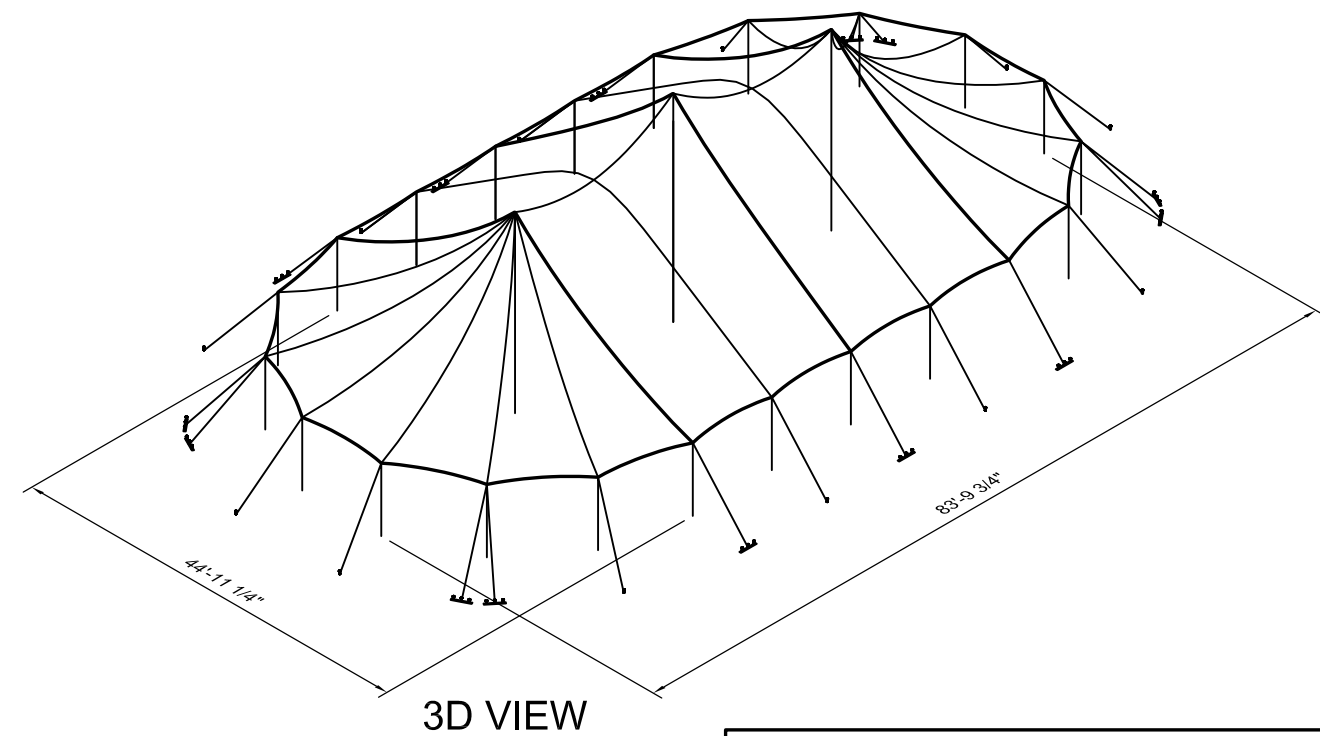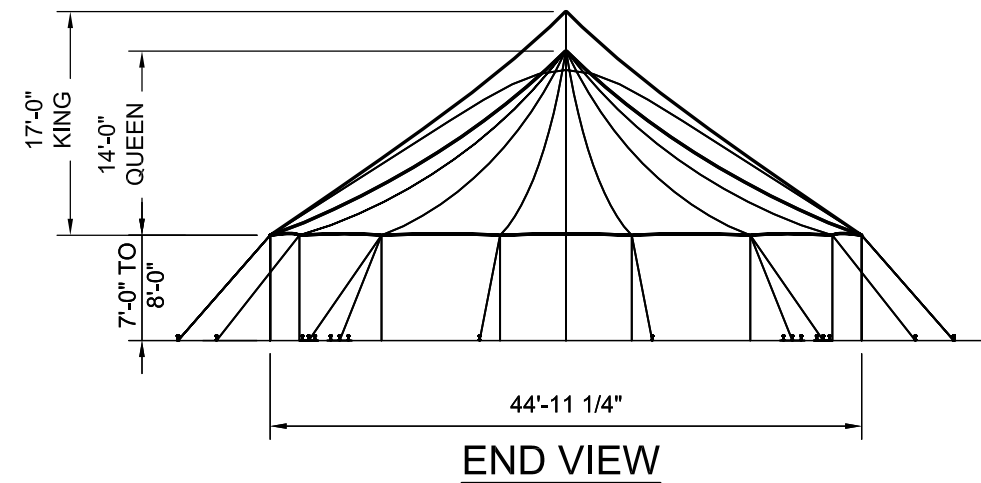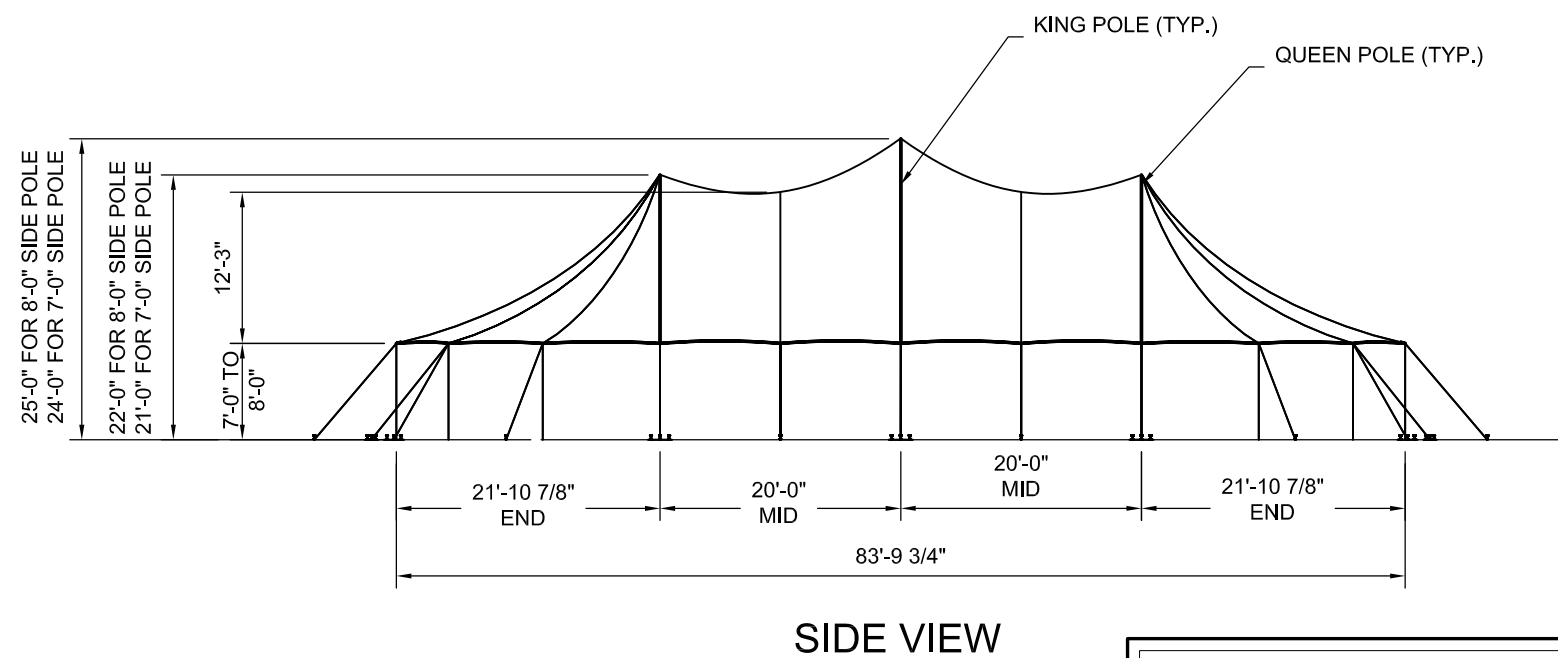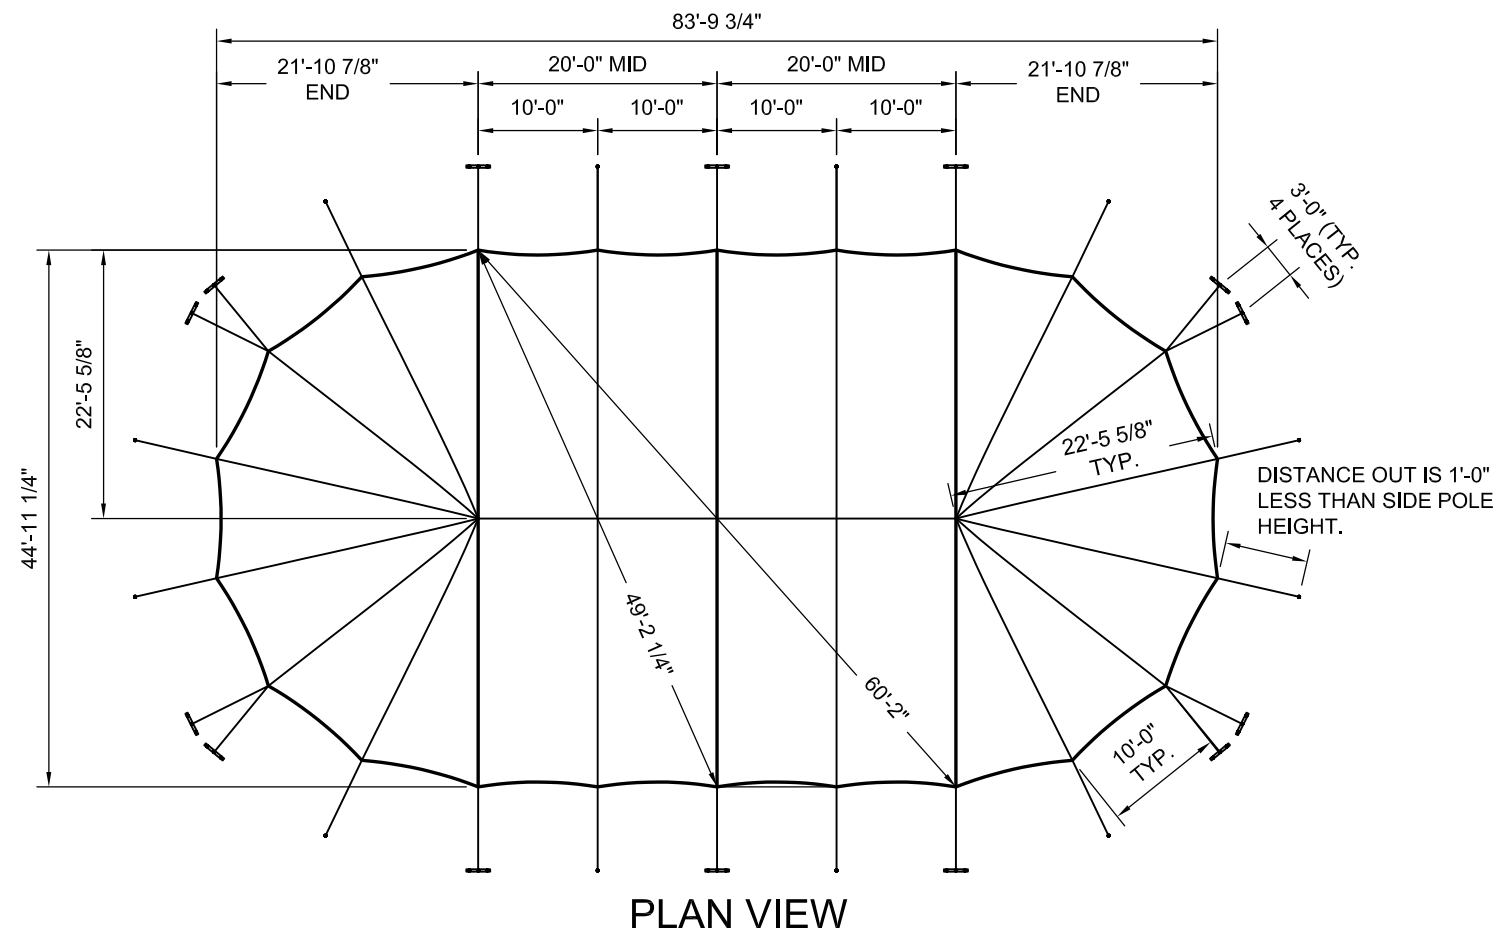

NOTES:

1. SEE THE I.F.A.I. STAKING GUIDE ON OUR WEBSITE (WWW.ANCHORINC.COM) FOR SOIL IDENTIFICATION & PULL-OUT CAPACITY OF STAKES.
2. CENTER POLES MAY BE:
 - 2.1. 4" SCHD. 40 ALUM. PIPE (NON-WELDED)
3. SIDE POLES MAY BE:
 - 3.1. 2" SCHD. 40 ALUM. PIPE (NON-WELDED)
 - 3.2. 3" FLUTED EXTRUSION
 - 3.3. 3" FLUTED KEDAR TRACK EXTRUSION

AURORA TENT
45' x 84' (5) PC. TENT - 3,331 SQ. FT.

 

- (2) END PCS
- (2) 20' QUEEN/KING MIDS
- (22) SIDE POLES *
- (2) QUEEN CENTER POLES * 
- (1) KING CENTER POLE *
- (26) 2" WEB GUYS
- (54) 42" DOUBLE HEAD STAKES
- (14) 2'-0" STAKE BARS



* SEE NOTES

C		5/19/2016	DMK
B		3/10/2016	DMK
A		2/22/2016	DMK
REV	EC	DATE	BY
REVISION HISTORY			


Caution:

Staking or anchoring is the responsibility of the installer. Soil conditions will dictate the number of stakes or anchors required. **Do not use this drawing to determine staking requirements.** Contact Anchor for Engineering loading data that can be used in conjunction with IFAI methodologies to determine site specific anchoring requirements.

ITEM DESCRIPTION		ITEM NO.
 ANCHOR INDUSTRIES INC.®	All data and information contained in or disclosed by this document is confidential and proprietary information of Anchor Industries, Inc. and all rights therein are expressly reserved. By accepting this material the recipient agrees that this material and the information contained therein is held in confidence and in trust and will not be used, copied, reproduced in the whole or in part, nor its contents revealed in any manner to others except to meet the specific purpose for which it was delivered.	
	<p align="center"> BROCHURE DRAWING - NON-CERTIFIED TENT  45' x 84' AURORA TENT (2) QUEEN POLES, (1) KING POLE </p>	
DRAWN BY:	DMK	CHECKED BY:
APPROVED BY:	EC#	DATE:
		05-11-2015
DRAWING NO.		15-205-1-6


ITEM DESCRIPTION		ITEM NO.	
 ANCHOR INDUSTRIES INC.		All data and information contained in or disclosed by this document is confidential and proprietary information of Anchor Industries, Inc. and all rights therein are expressly reserved. By accepting this material the recipient agrees that this material and the information contained therein is held in confidence and in trust and will not be used, copied, reproduced in the whole or in part, nor its contents revealed in any manner to others except to meet the specific purpose for which it was delivered.	
BROCHURE DRAWING - NON-CERTIFIED TENT 			
45' x 104' AURORA TENT (2) QUEEN POLES, (2) KING POLES			
DRAWN BY:		DRAWING NO.	
DMK		15-205-1-7	
CHECKED BY:		DATE:	
ECH		04-2-2015	
APPROVED BY:			

J:\Brochure Drawings\AURORA_45'x124'-205-1X_45NC.dwg, 5/31/2016 11:13:58 AM, Adobe PDF

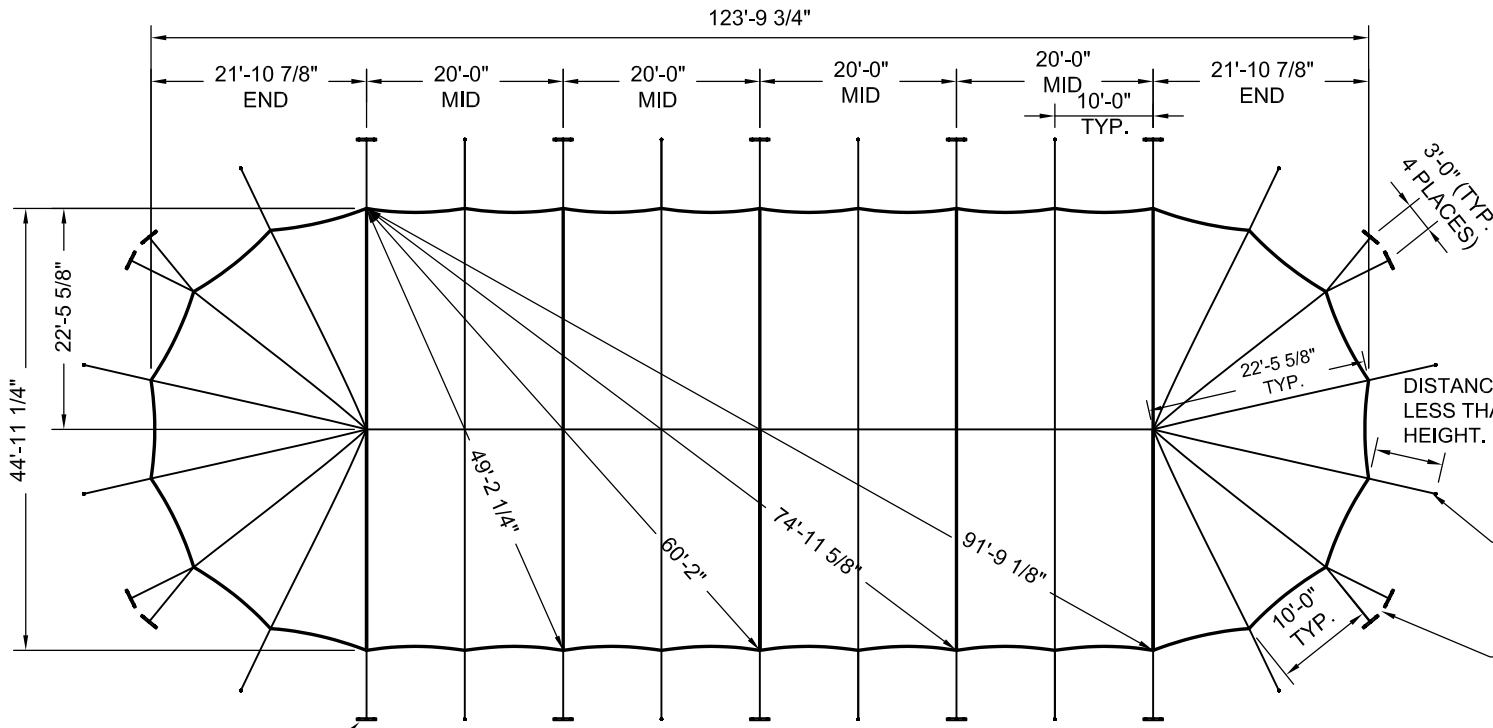

(1) 2" WEB GUY WITH (1) 2' STAKE BAR AND (3) STAKES, (1) CENTURY WINCH,

PLAN VIEW

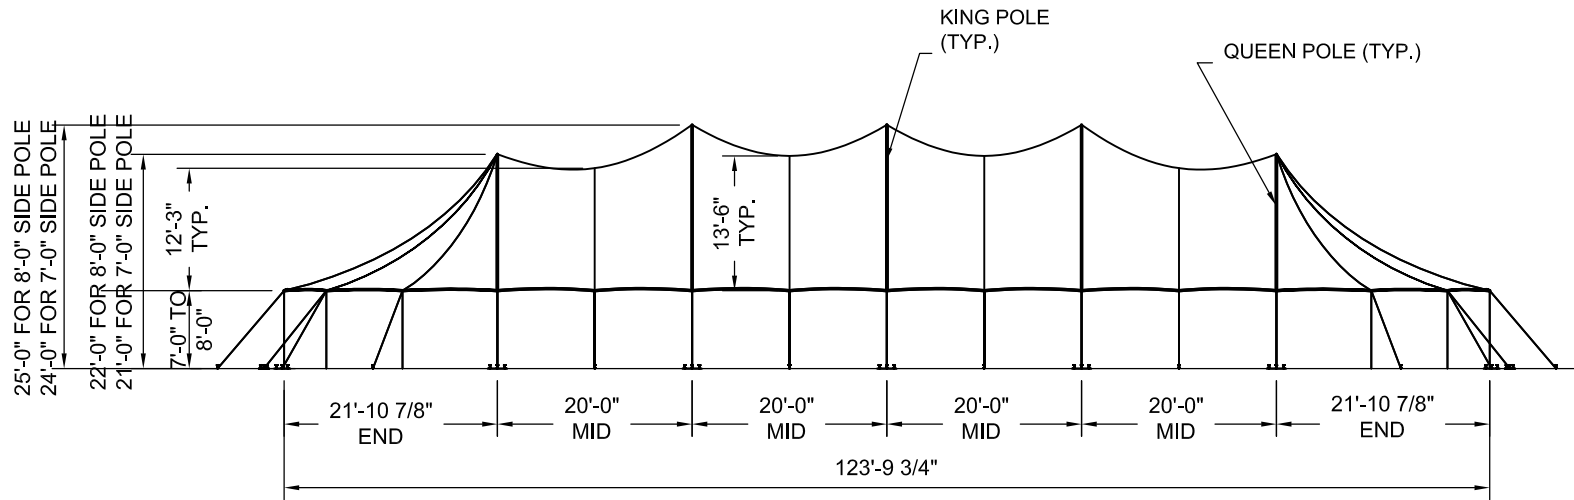

SIDE VIEW


NOTES:

- SEE THE I.F.A.I. STAKING GUIDE ON OUR WEBSITE (WWW.ANCHORINC.COM) FOR SOIL IDENTIFICATION & PULL-OUT CAPACITY OF STAKES.
- CENTER POLES MAY BE:
 - 4" SCHD. 40 ALUM. PIPE (NON-WELDED)
- SIDE POLES MAY BE:
 - 2" SCHD. 40 ALUM. PIPE (NON-WELDED)
 - 3" FLUTED EXTRUSION
 - 3" FLUTED KEDAR TRACK EXTRUSION




- AURORA TENT
45' x 124' (6) PC. TENT - 5,129 SQ. FT.
- (2) END PCS
 - (2) 20' QUEEN/KING MIDS
 - (2) 20' KING MIDS
 - (30) SIDE POLES *
 - (2) QUEEN CENTER POLES *
 - (3) KING CENTER POLES *
 - (34) 2" WEB GUYS
 - (70) 42" DOUBLE HEAD STAKES
 - (16) 2'-0" STAKE BARS

* SEE NOTES

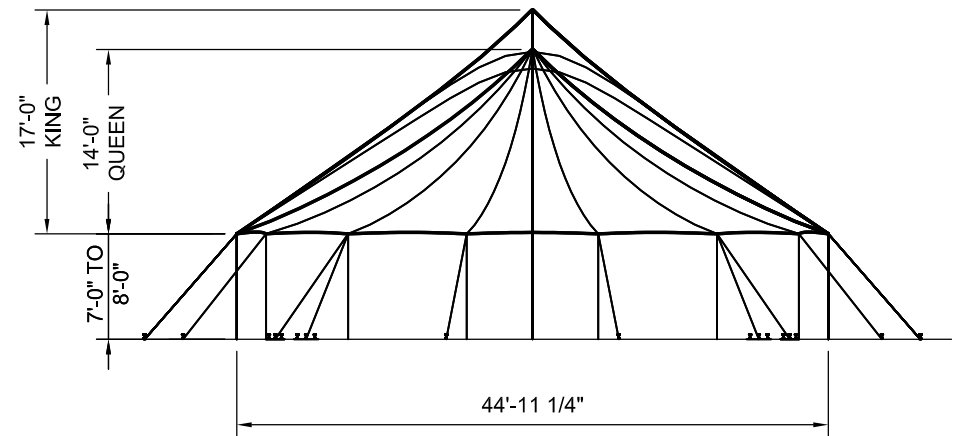

END VIEW

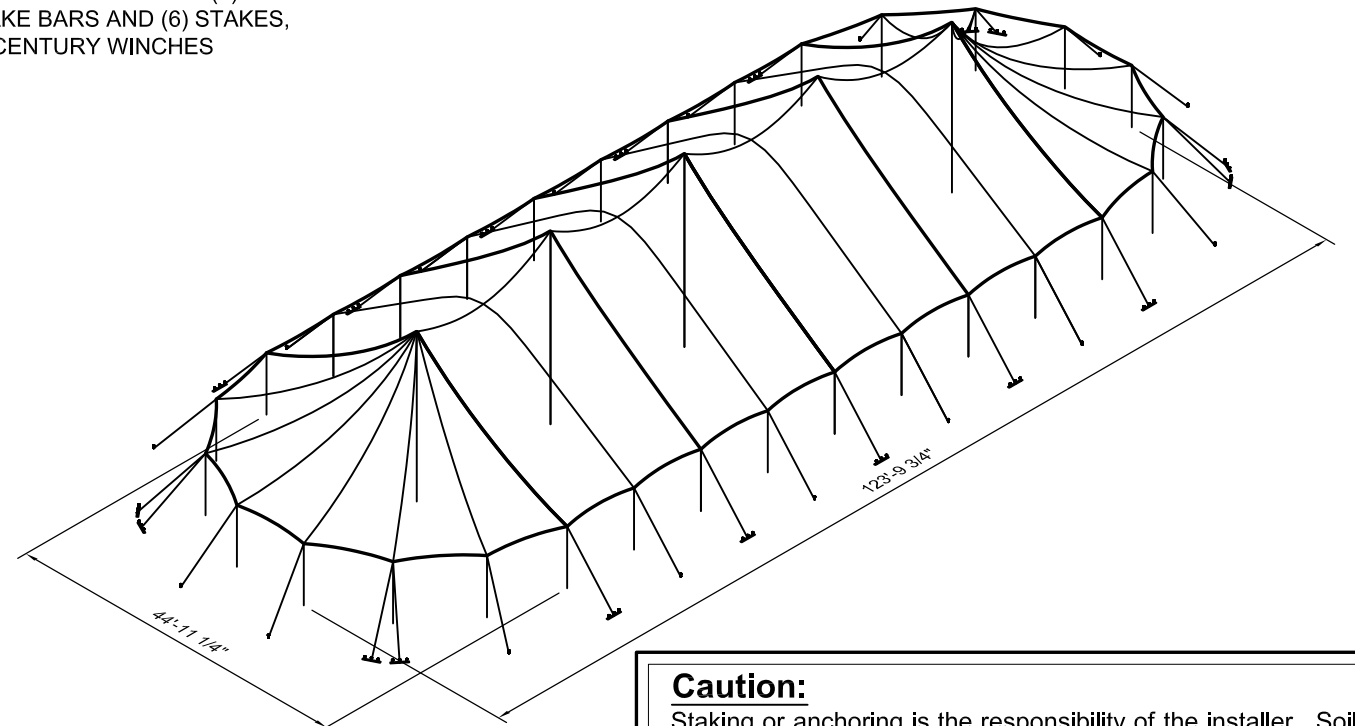


3D VIEW

Caution:


Staking or anchoring is the responsibility of the installer. Soil conditions will dictate the number of stakes or anchors required. **Do not use this drawing to determine staking requirements.** Contact Anchor for Engineering loading data that can be used in conjunction with IFAI methodologies to determine site specific anchoring requirements.

ITEM DESCRIPTION		ITEM NO.
ANCHOR INDUSTRIES INC.		
BROCHURE DRAWING - NON-CERTIFIED TENT		
45' x 124' AURORA TENT- (2) QUEEN POLES, (3) KING POLES		
DRAWN BY:	DMK	CHECKED BY:
APPROVED BY:	EC#	DATE: 05-12-2015
REVISION HISTORY		DRAWING NO. 15-205-1-8


J:\Brochure Drawings\AURORA_45115-205-1X_45NC.dwg, 5/31/2016 11:14:27 AM, Adobe PDF

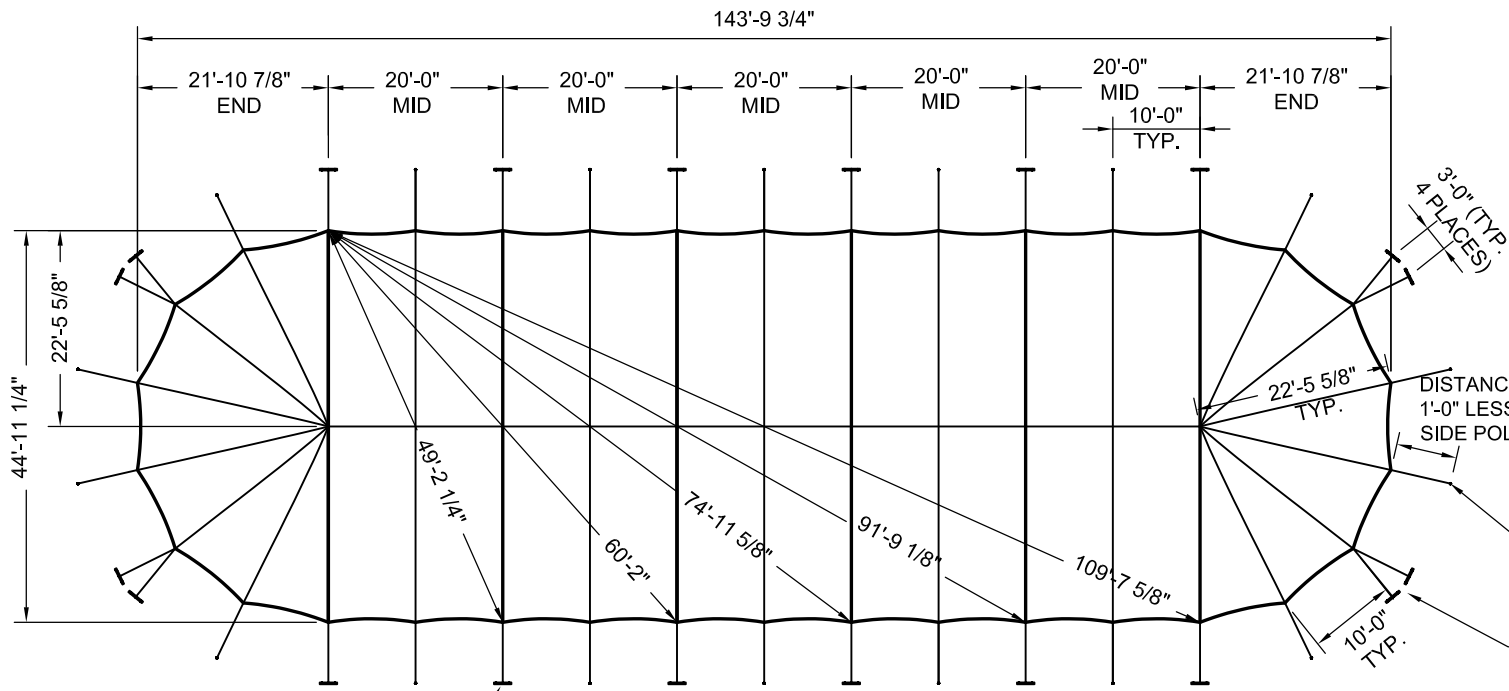


PLAN VIEW

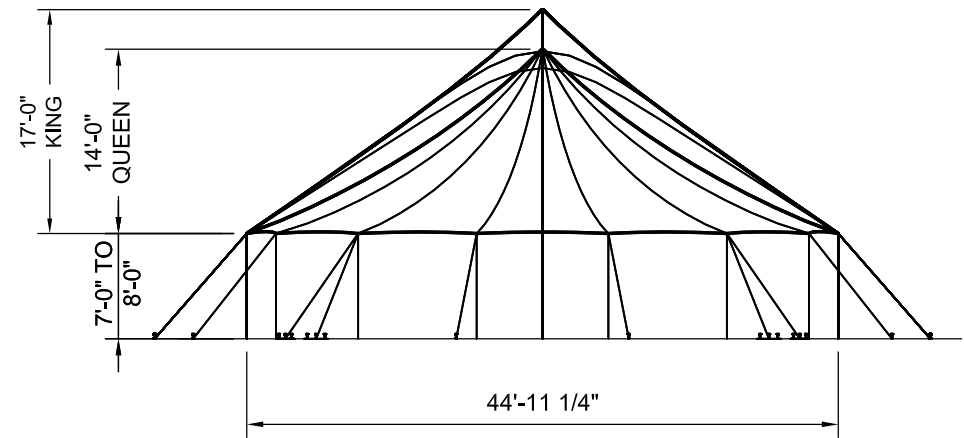

END VIEW

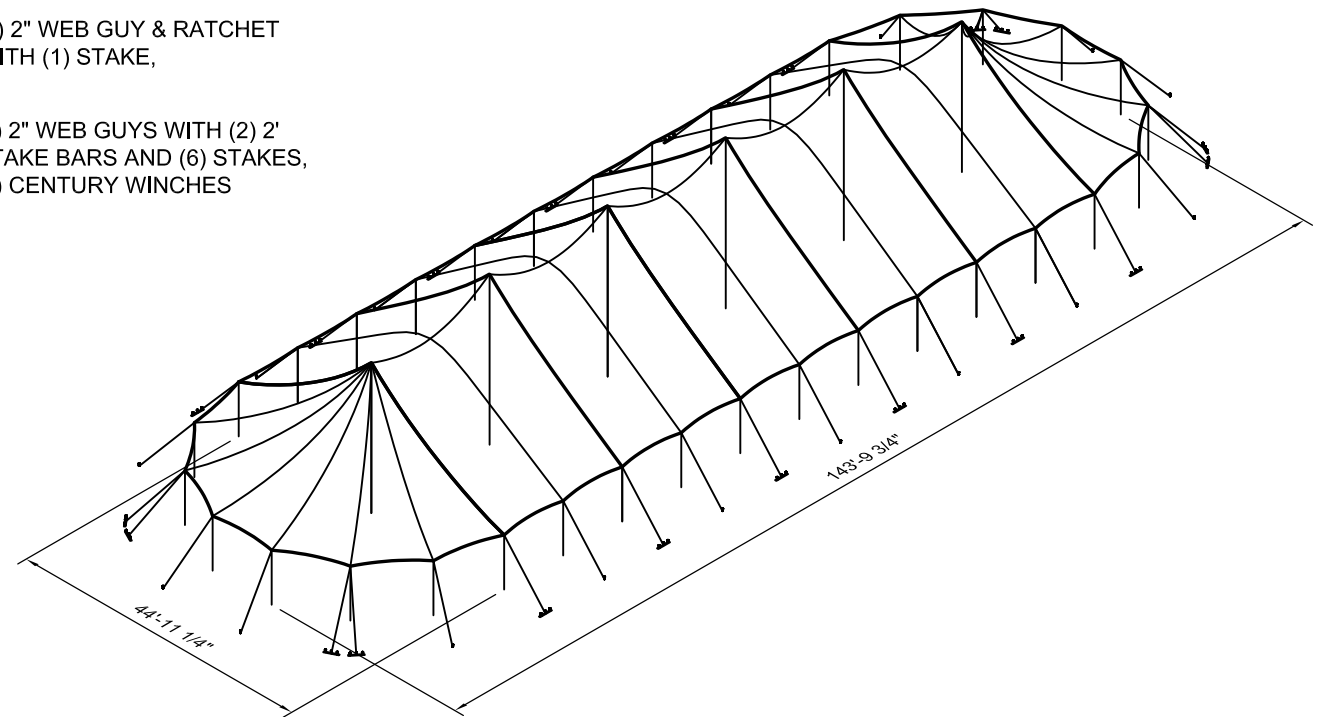

3D VIEW

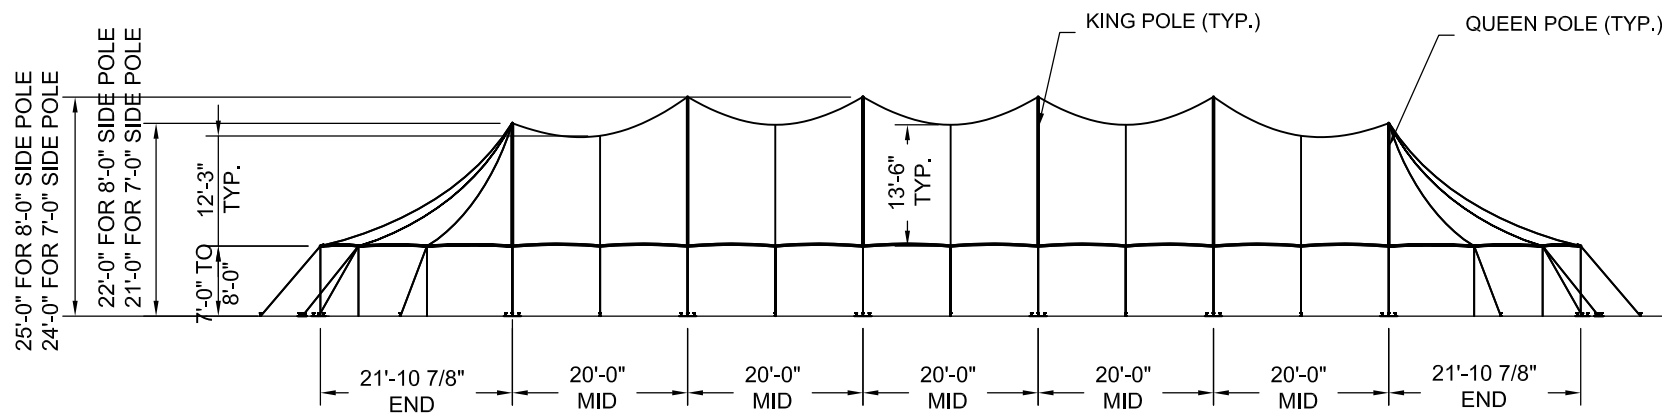

SIDE VIEW

NOTES:

- SEE THE I.F.A.I. STAKING GUIDE ON OUR WEBSITE (WWW.ANCHORINC.COM) FOR SOIL IDENTIFICATION & PULL-OUT CAPACITY OF STAKES.
- CENTER POLES MAY BE:
 - 4" SCHD. 40 ALUM. PIPE (NON-WELDED)
- SIDE POLES MAY BE:
 - 2" SCHD. 40 ALUM. PIPE (NON-WELDED)
 - 3" FLUTED EXTRUSION
 - 3" FLUTED KEDAR TRACK EXTRUSION

- AURORA TENT
45' x 144' (7) PC. TENT - 6,027 SQ. FT.
- (2) END PCS
 - (2) 20' QUEEN/KING MIDS
 - (3) 20' KING/KING MIDS
 - (34) SIDE POLES *
 - (2) QUEEN CENTER POLES *
 - (4) KING CENTER POLE *
 - (38) 2" WEB GUYS
 - (78) 42" DOUBLE HEAD STAKES
 - (20) 2'-0" STAKE BARS

* SEE NOTES

Caution:

Staking or anchoring is the responsibility of the installer. Soil conditions will dictate the number of stakes or anchors required. **Do not use this drawing to determine staking requirements.** Contact Anchor for Engineering loading data that can be used in conjunction with IFAI methodologies to determine site specific anchoring requirements.

ITEM DESCRIPTION		ITEM NO.
BROCHURE DRAWING - NON-CERTIFIED TENT		
45' x 144' AURORA TENT- (2) QUEEN POLES, (4) KING POLES		
DRAWN BY:	DMK	CHECKED BY:
APPROVED BY:	EC#	DATE: 05-14-2015
REVISION HISTORY		DRAWING NO. 15-205-1-9